


Nov, 02, 2011 02:25 pm c:\9988\06\Enbala\Preferred Alternative\W-Sign\Sign By: nrodriguez

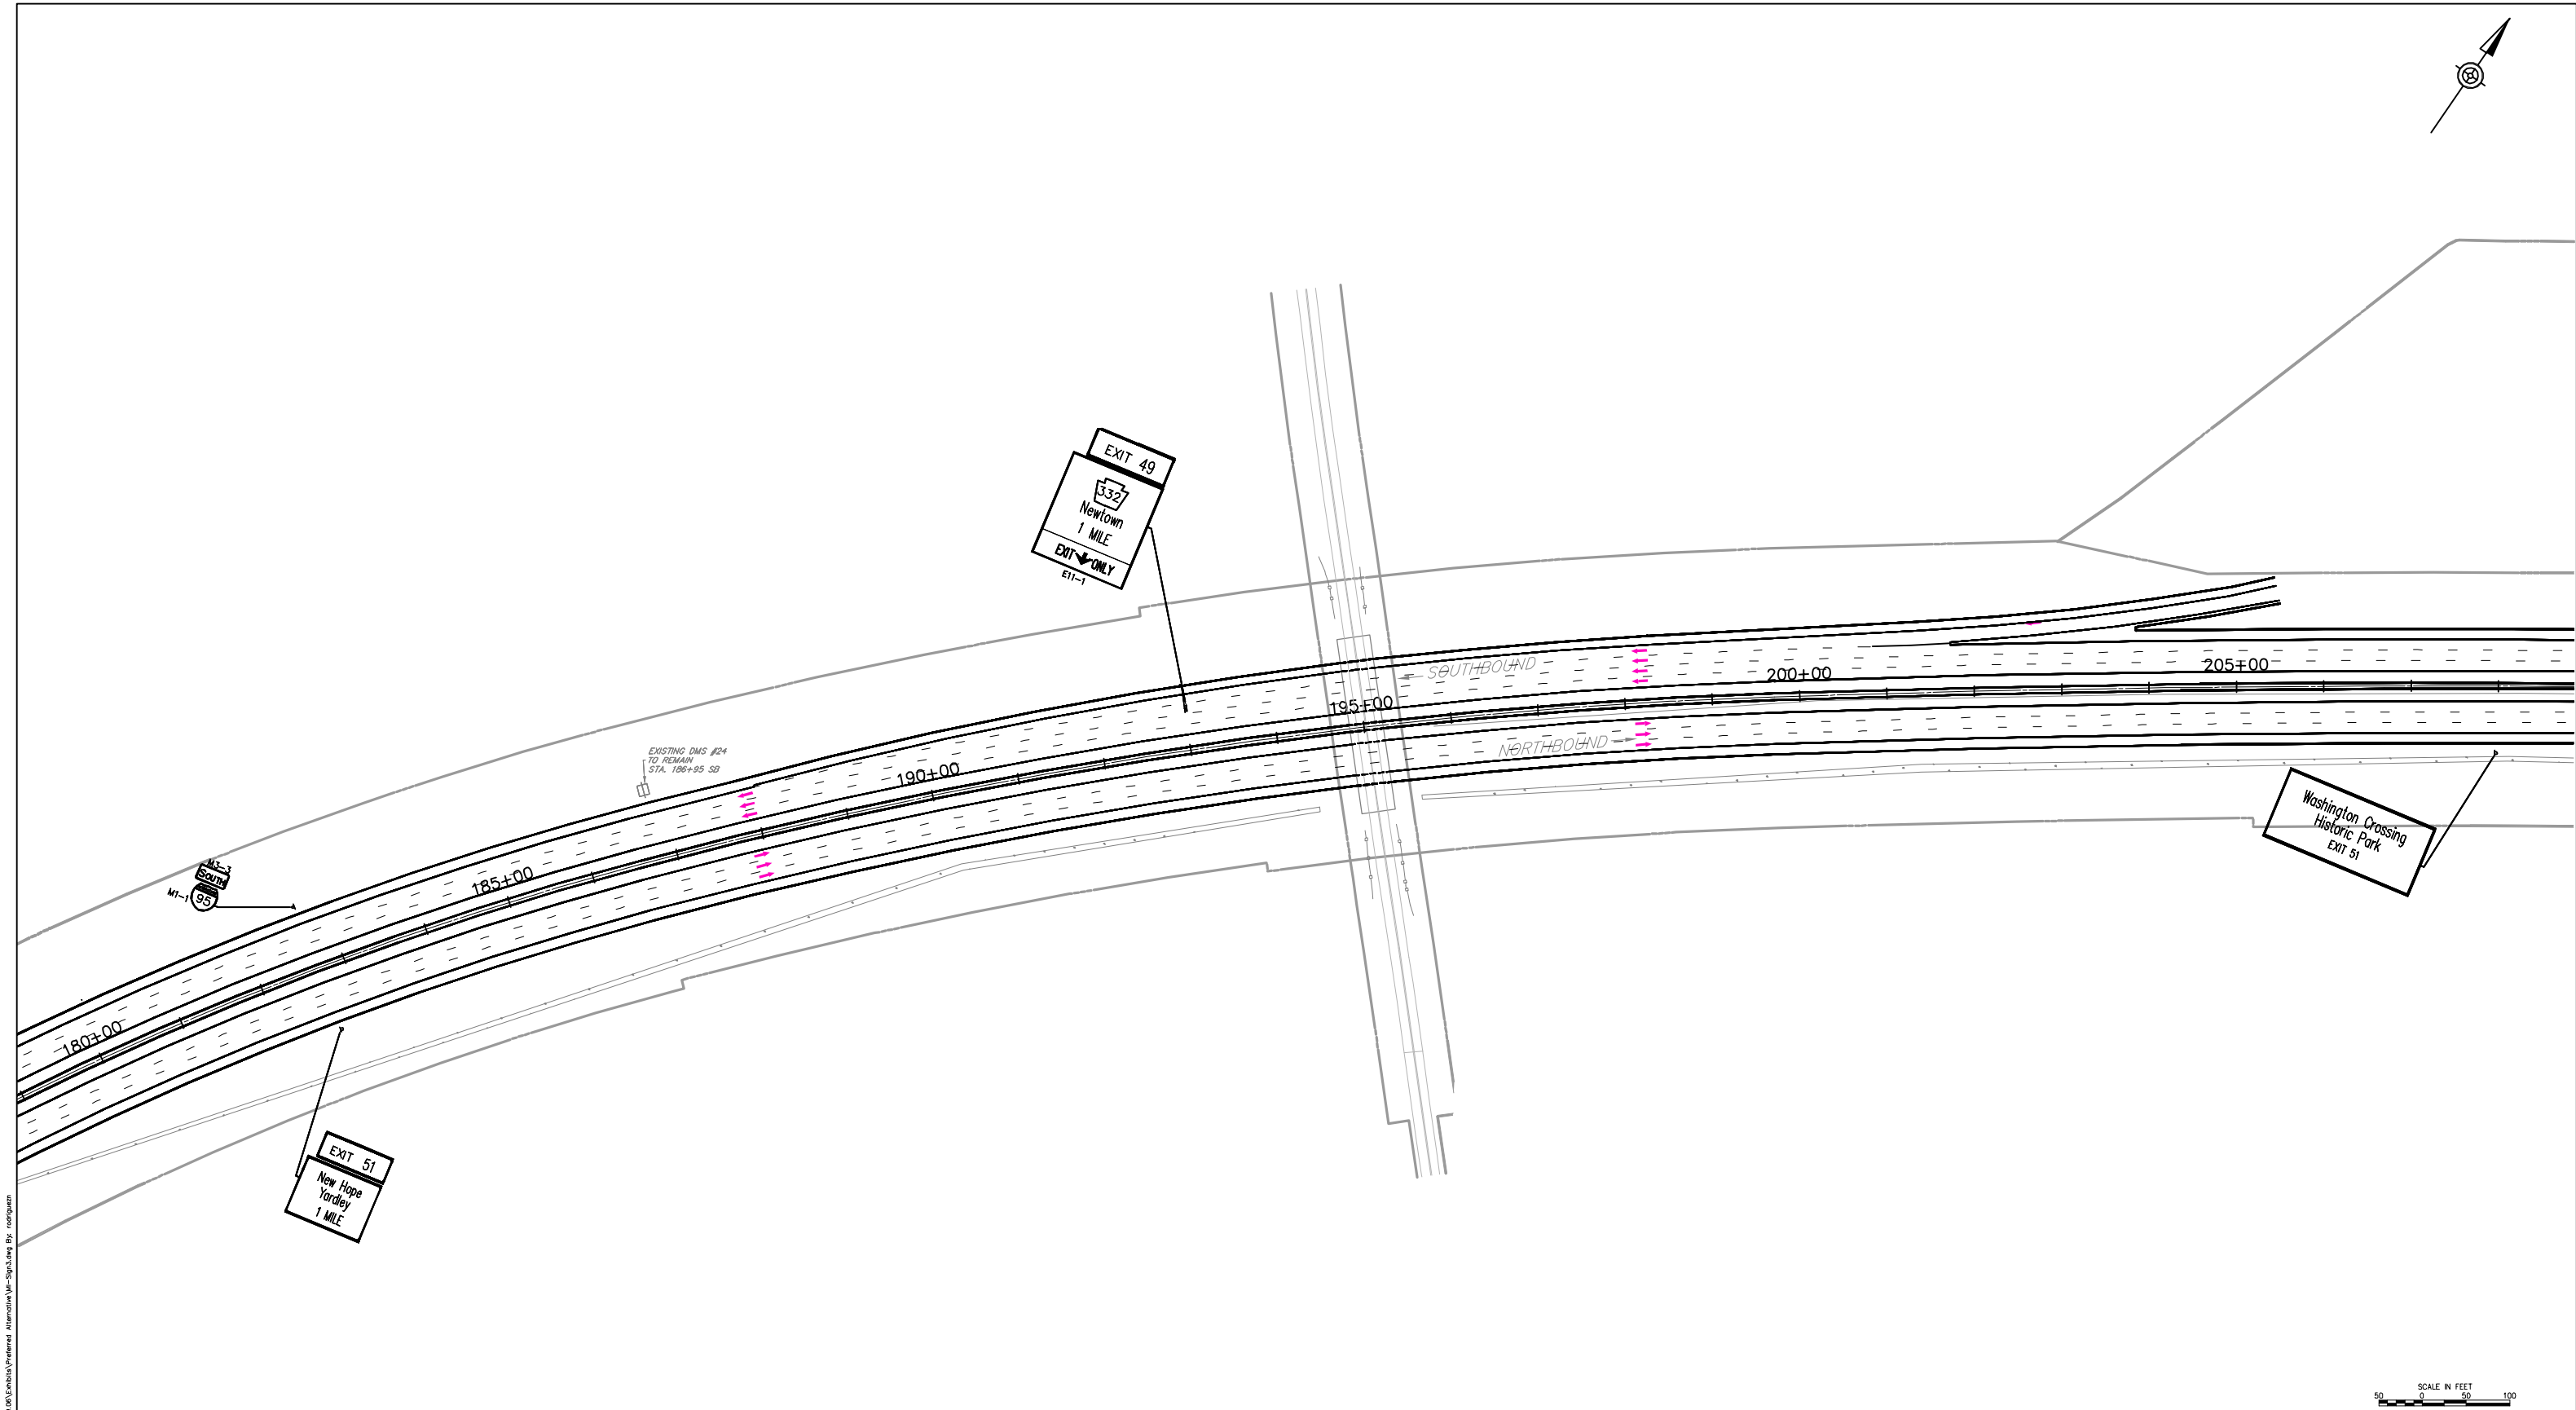


Notes:
1. Utilize the Interstate Shield dimensions/size for a 3-number route designation in accordance with TC8701D Sheet 9 as I-95 will have a future designation of I-195.

I-95/SCUDDER FALLS BRIDGE IMPROVEMENT
PROJECT, CONCEPTUAL ALTERNATIVE

PREFERRED ALTERNATIVE
SIGNING PLAN

Nov, 02 2011 02:26 pm c:\39883\05\Enbala\Preferred Alternative\W-Sign\Sign by: nrodriguez

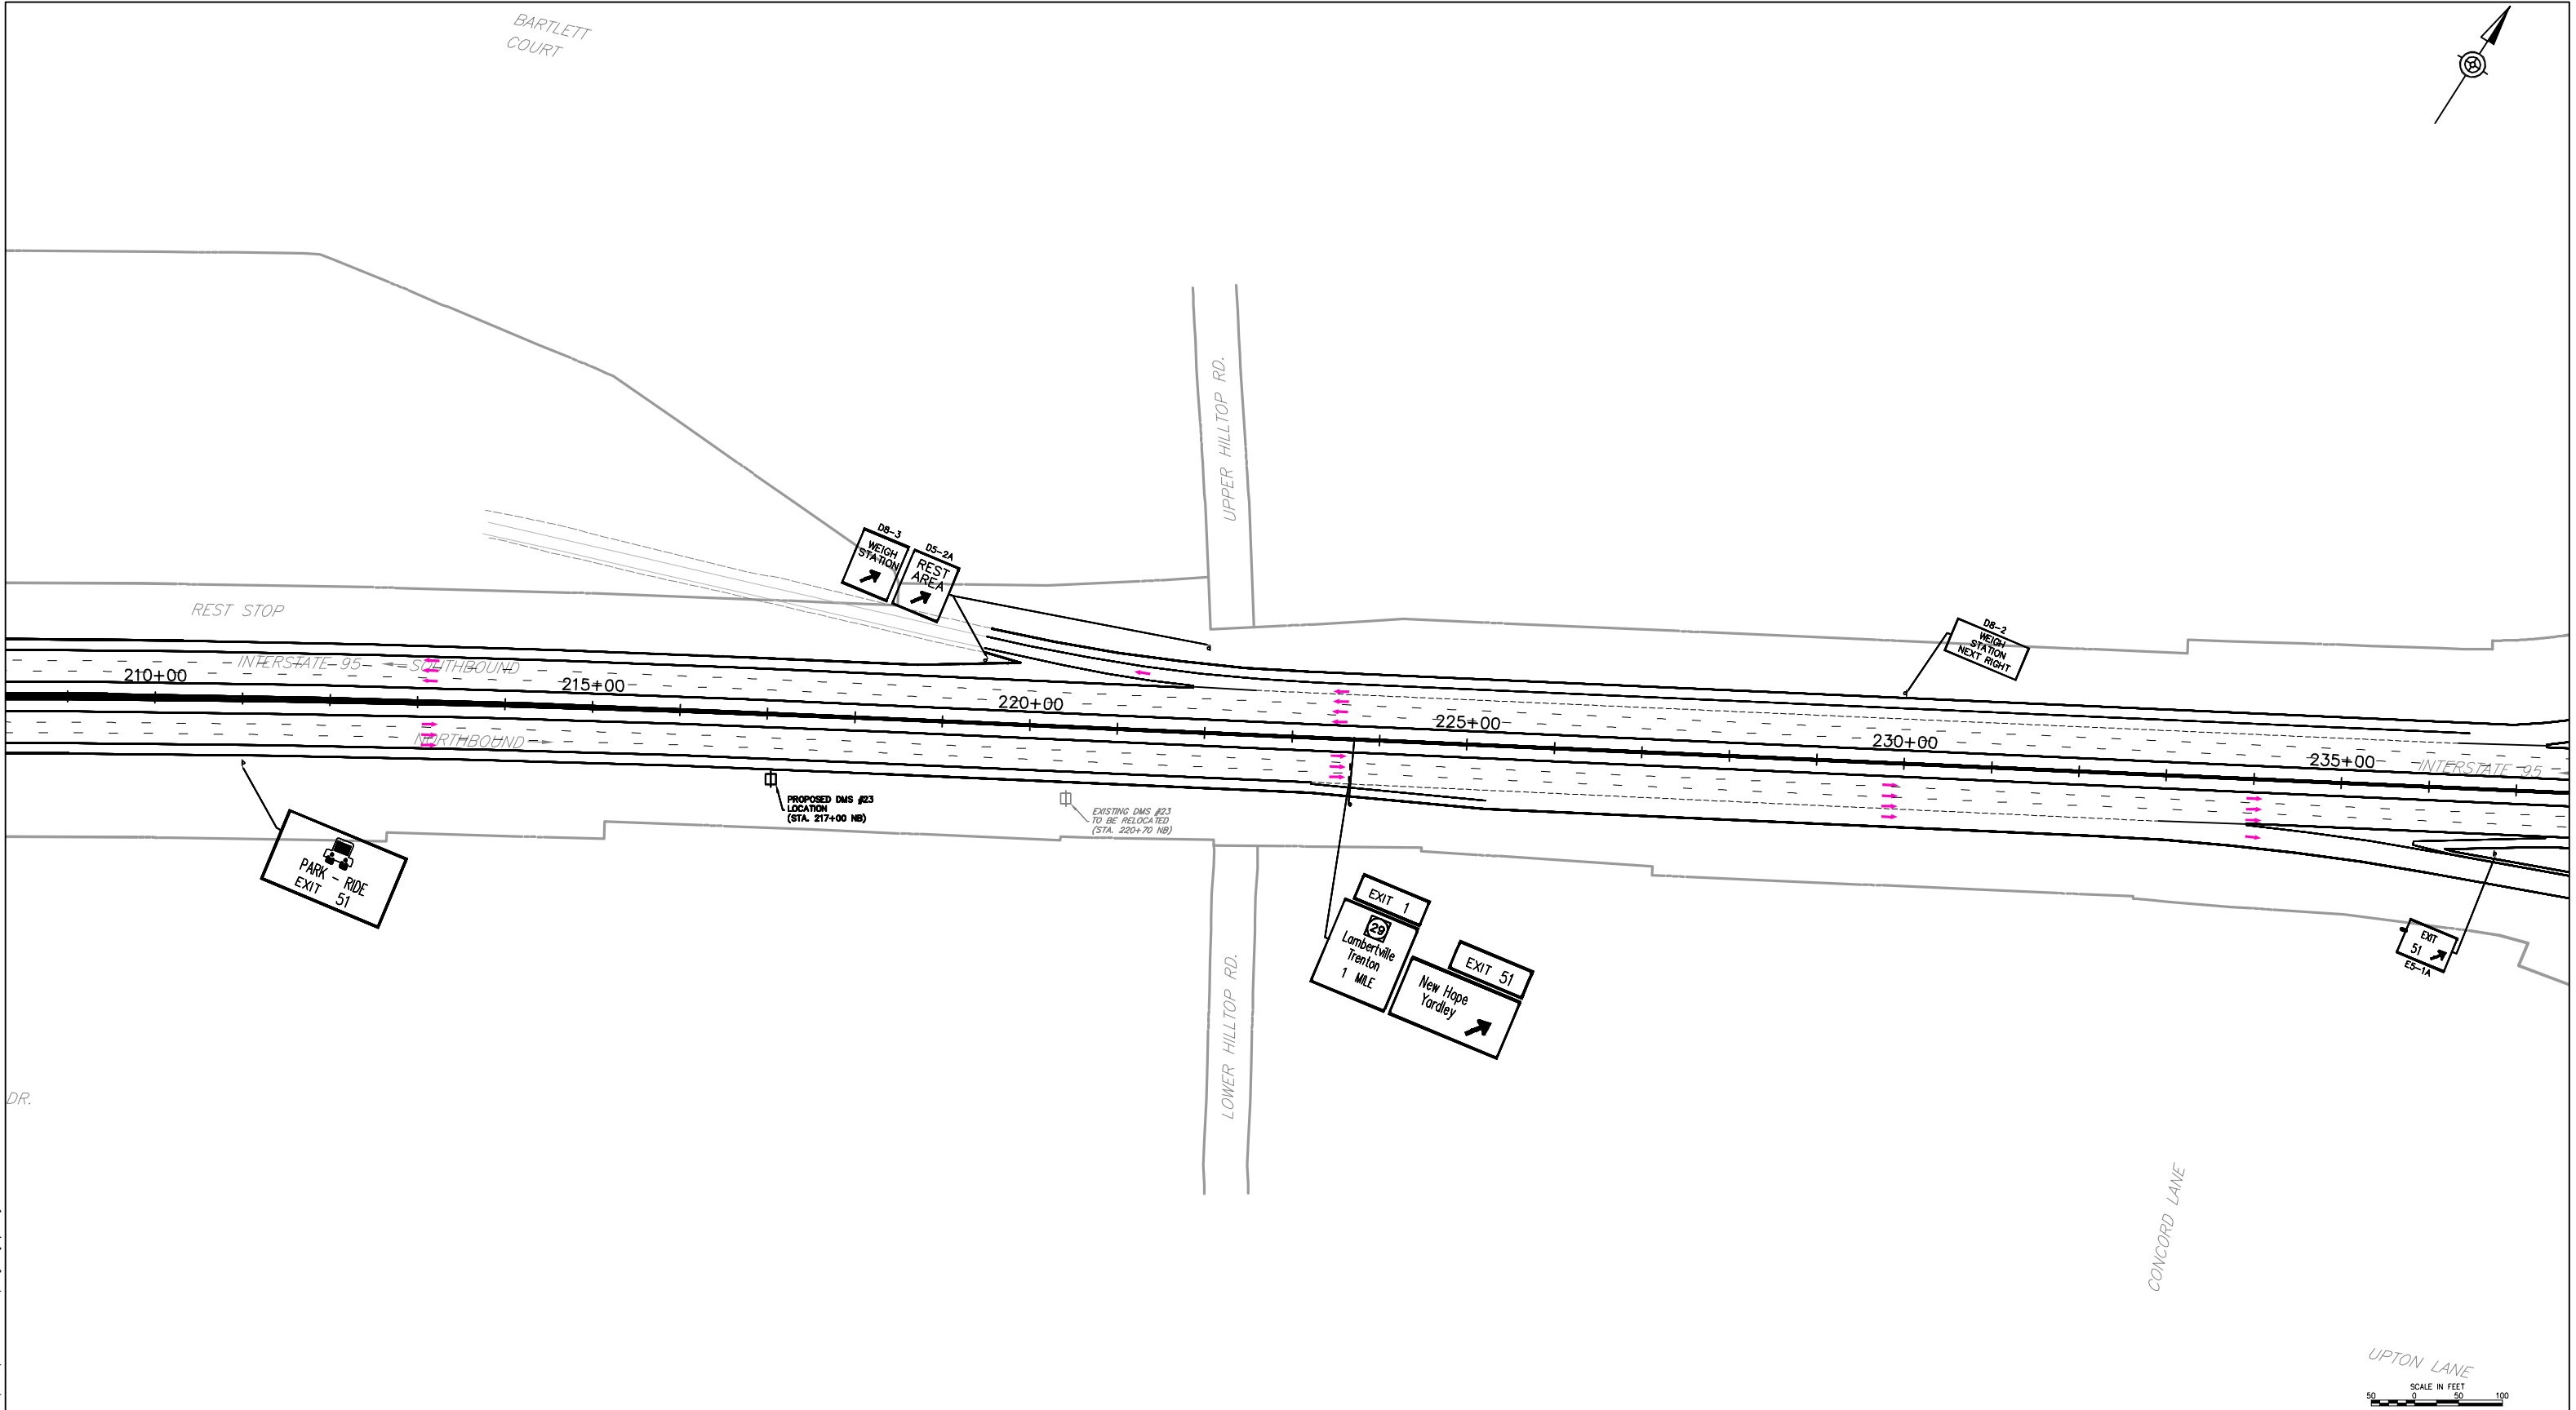


Notes:

1. Utilize the Interstate Shield dimensions/size for a 3-number route designation in accordance with TC8701D Sheet 9 as I-95 will have a future designation of I-195.

I-95/SCUDDER FALLS BRIDGE IMPROVEMENT
PROJECT, CONCEPTUAL ALTERNATIVE

**PREFERRED ALTERNATIVE
SIGNING PLAN**

Nov, 02 2017 09:44 am C:\9898\06\Enb\06\Preferred Alternative\W-Sign\Sign By: nrodriguez

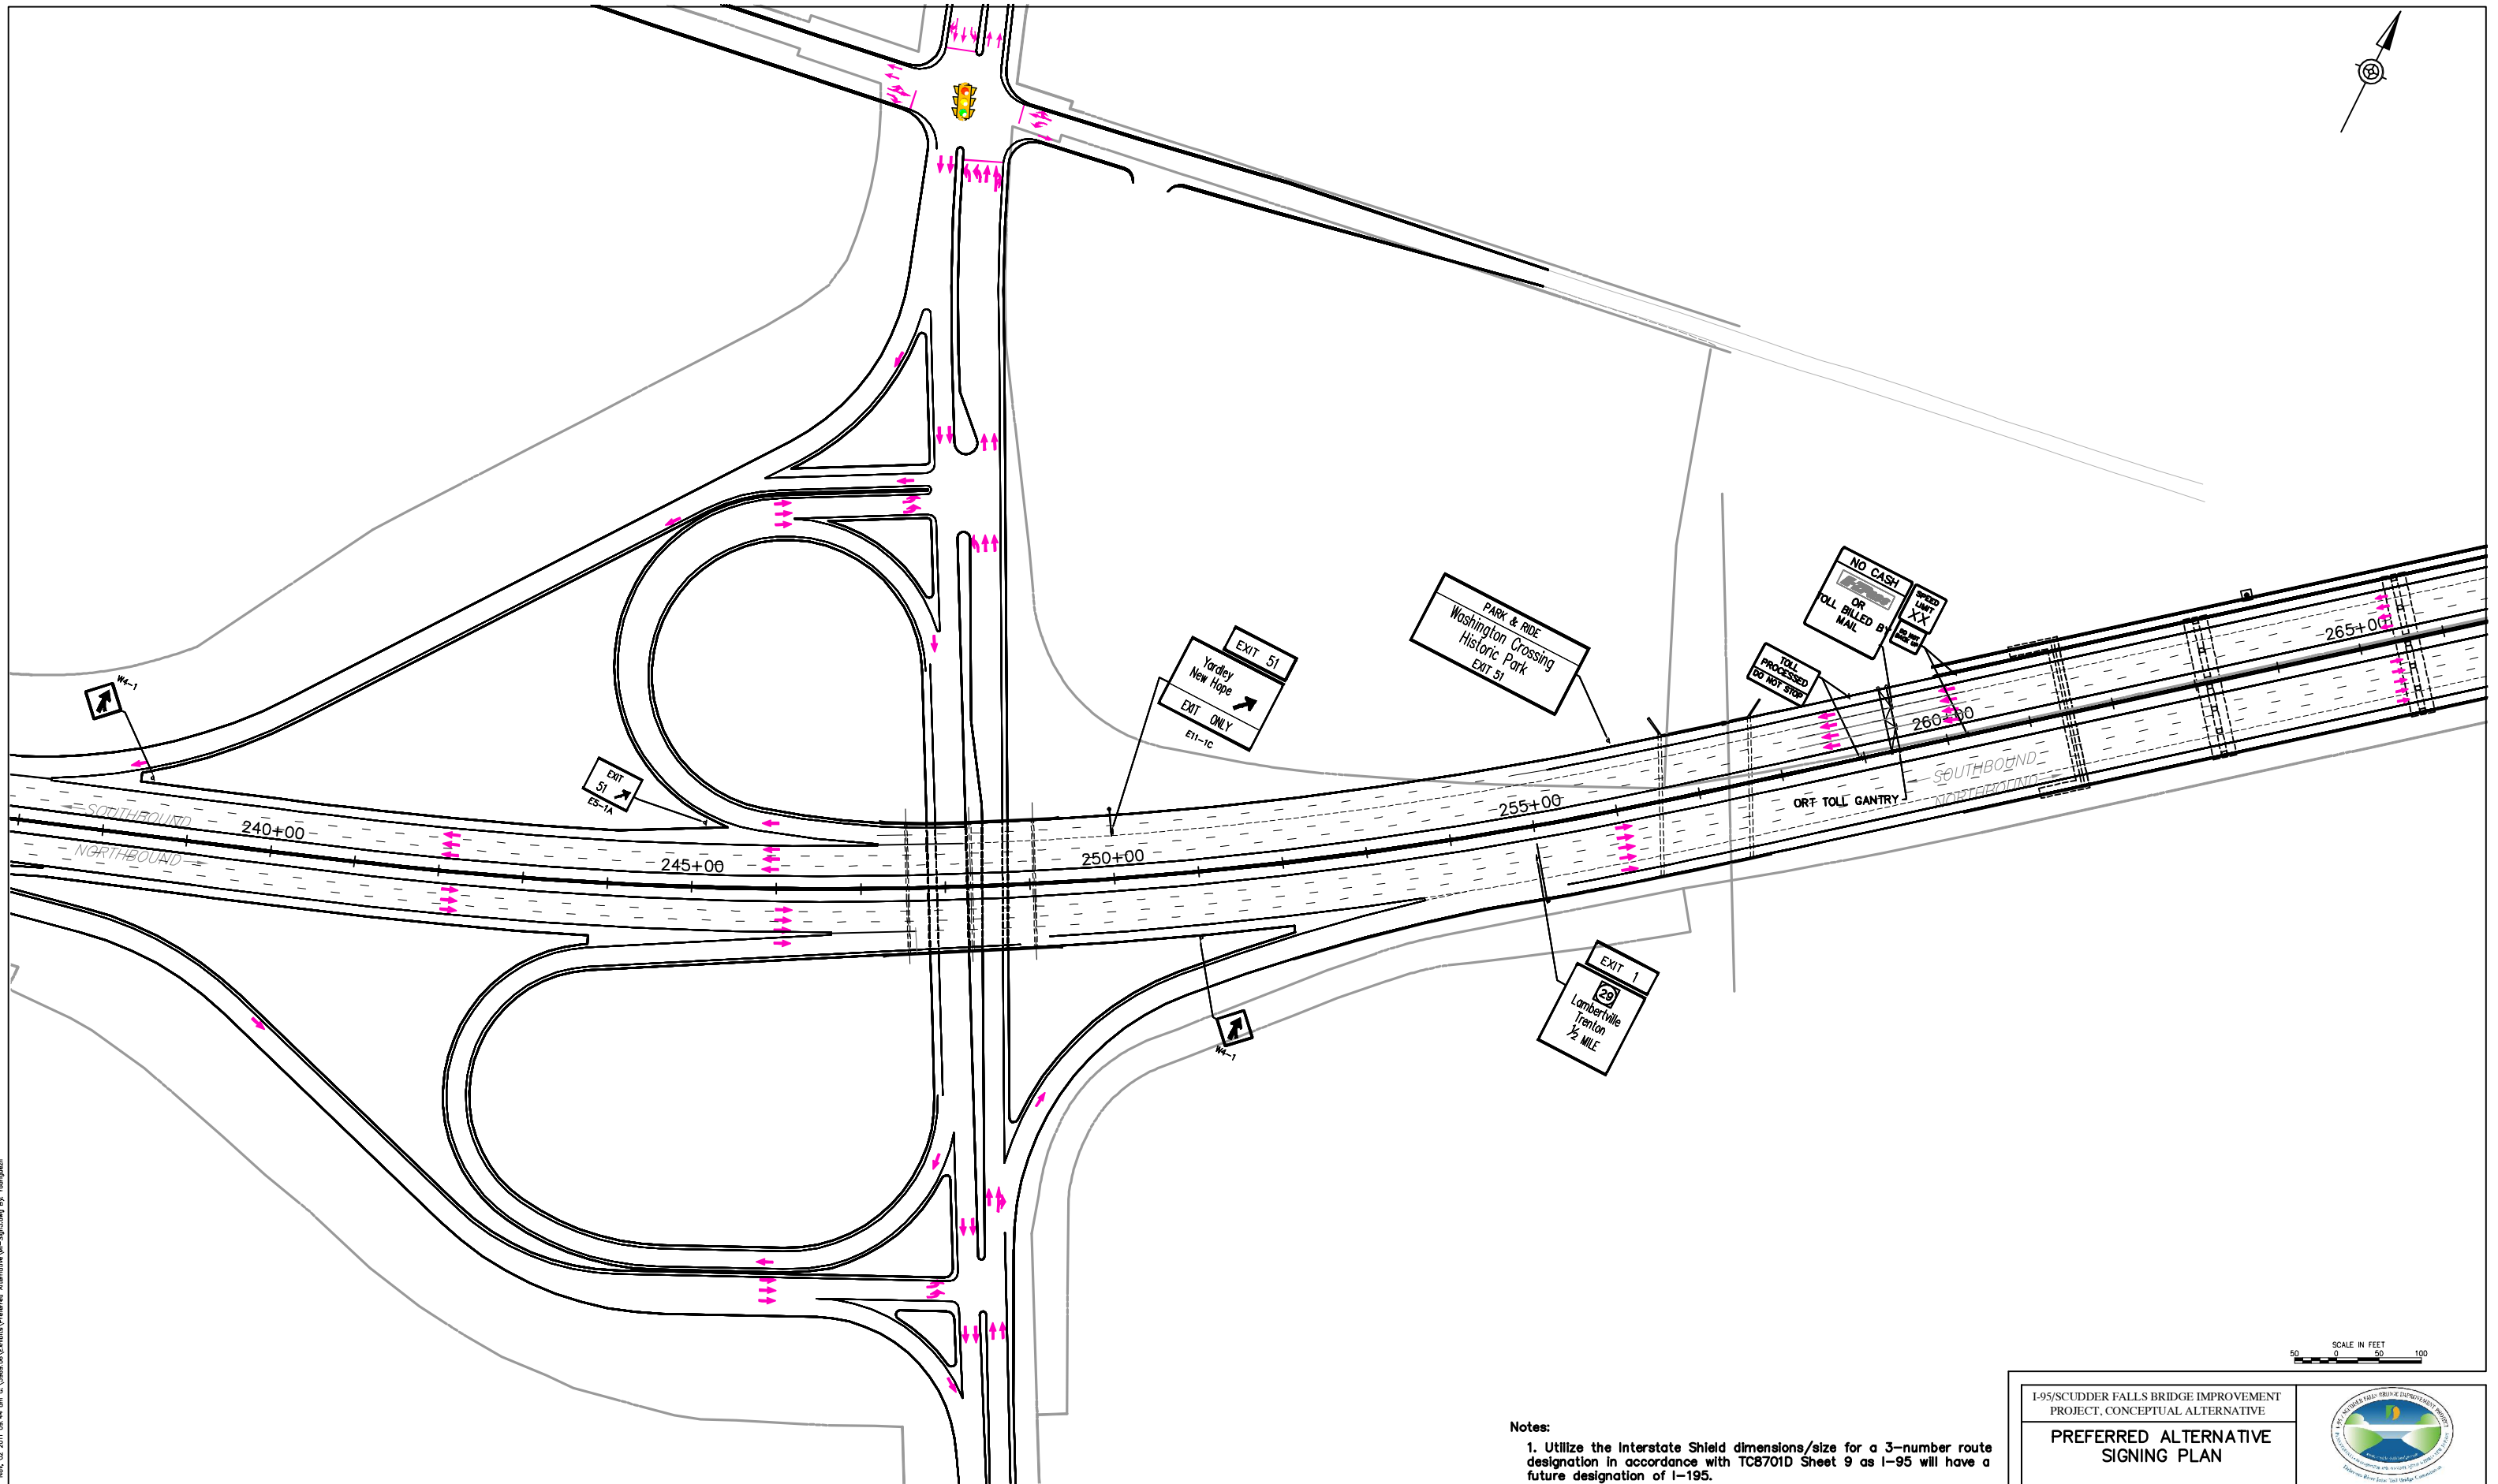

Notes:

1. Utilize the Interstate Shield dimensions/size for a 3-number route designation in accordance with TC8701D Sheet 9 as I-95 will have a future designation of I-195.

I-95/SCUDDER FALLS BRIDGE IMPROVEMENT
PROJECT, CONCEPTUAL ALTERNATIVE


PREFERRED ALTERNATIVE
SIGNING PLAN



Nov, 02 2011 09:48 am c:\39883\05\Enbala\Preferred Alternative\W-Sign\Scema By: rodguezm

Notes:

1. Utilize the Interstate Shield dimensions/size for a 3-number route designation in accordance with TC8701D Sheet 9 as I-95 will have a future designation of I-195.

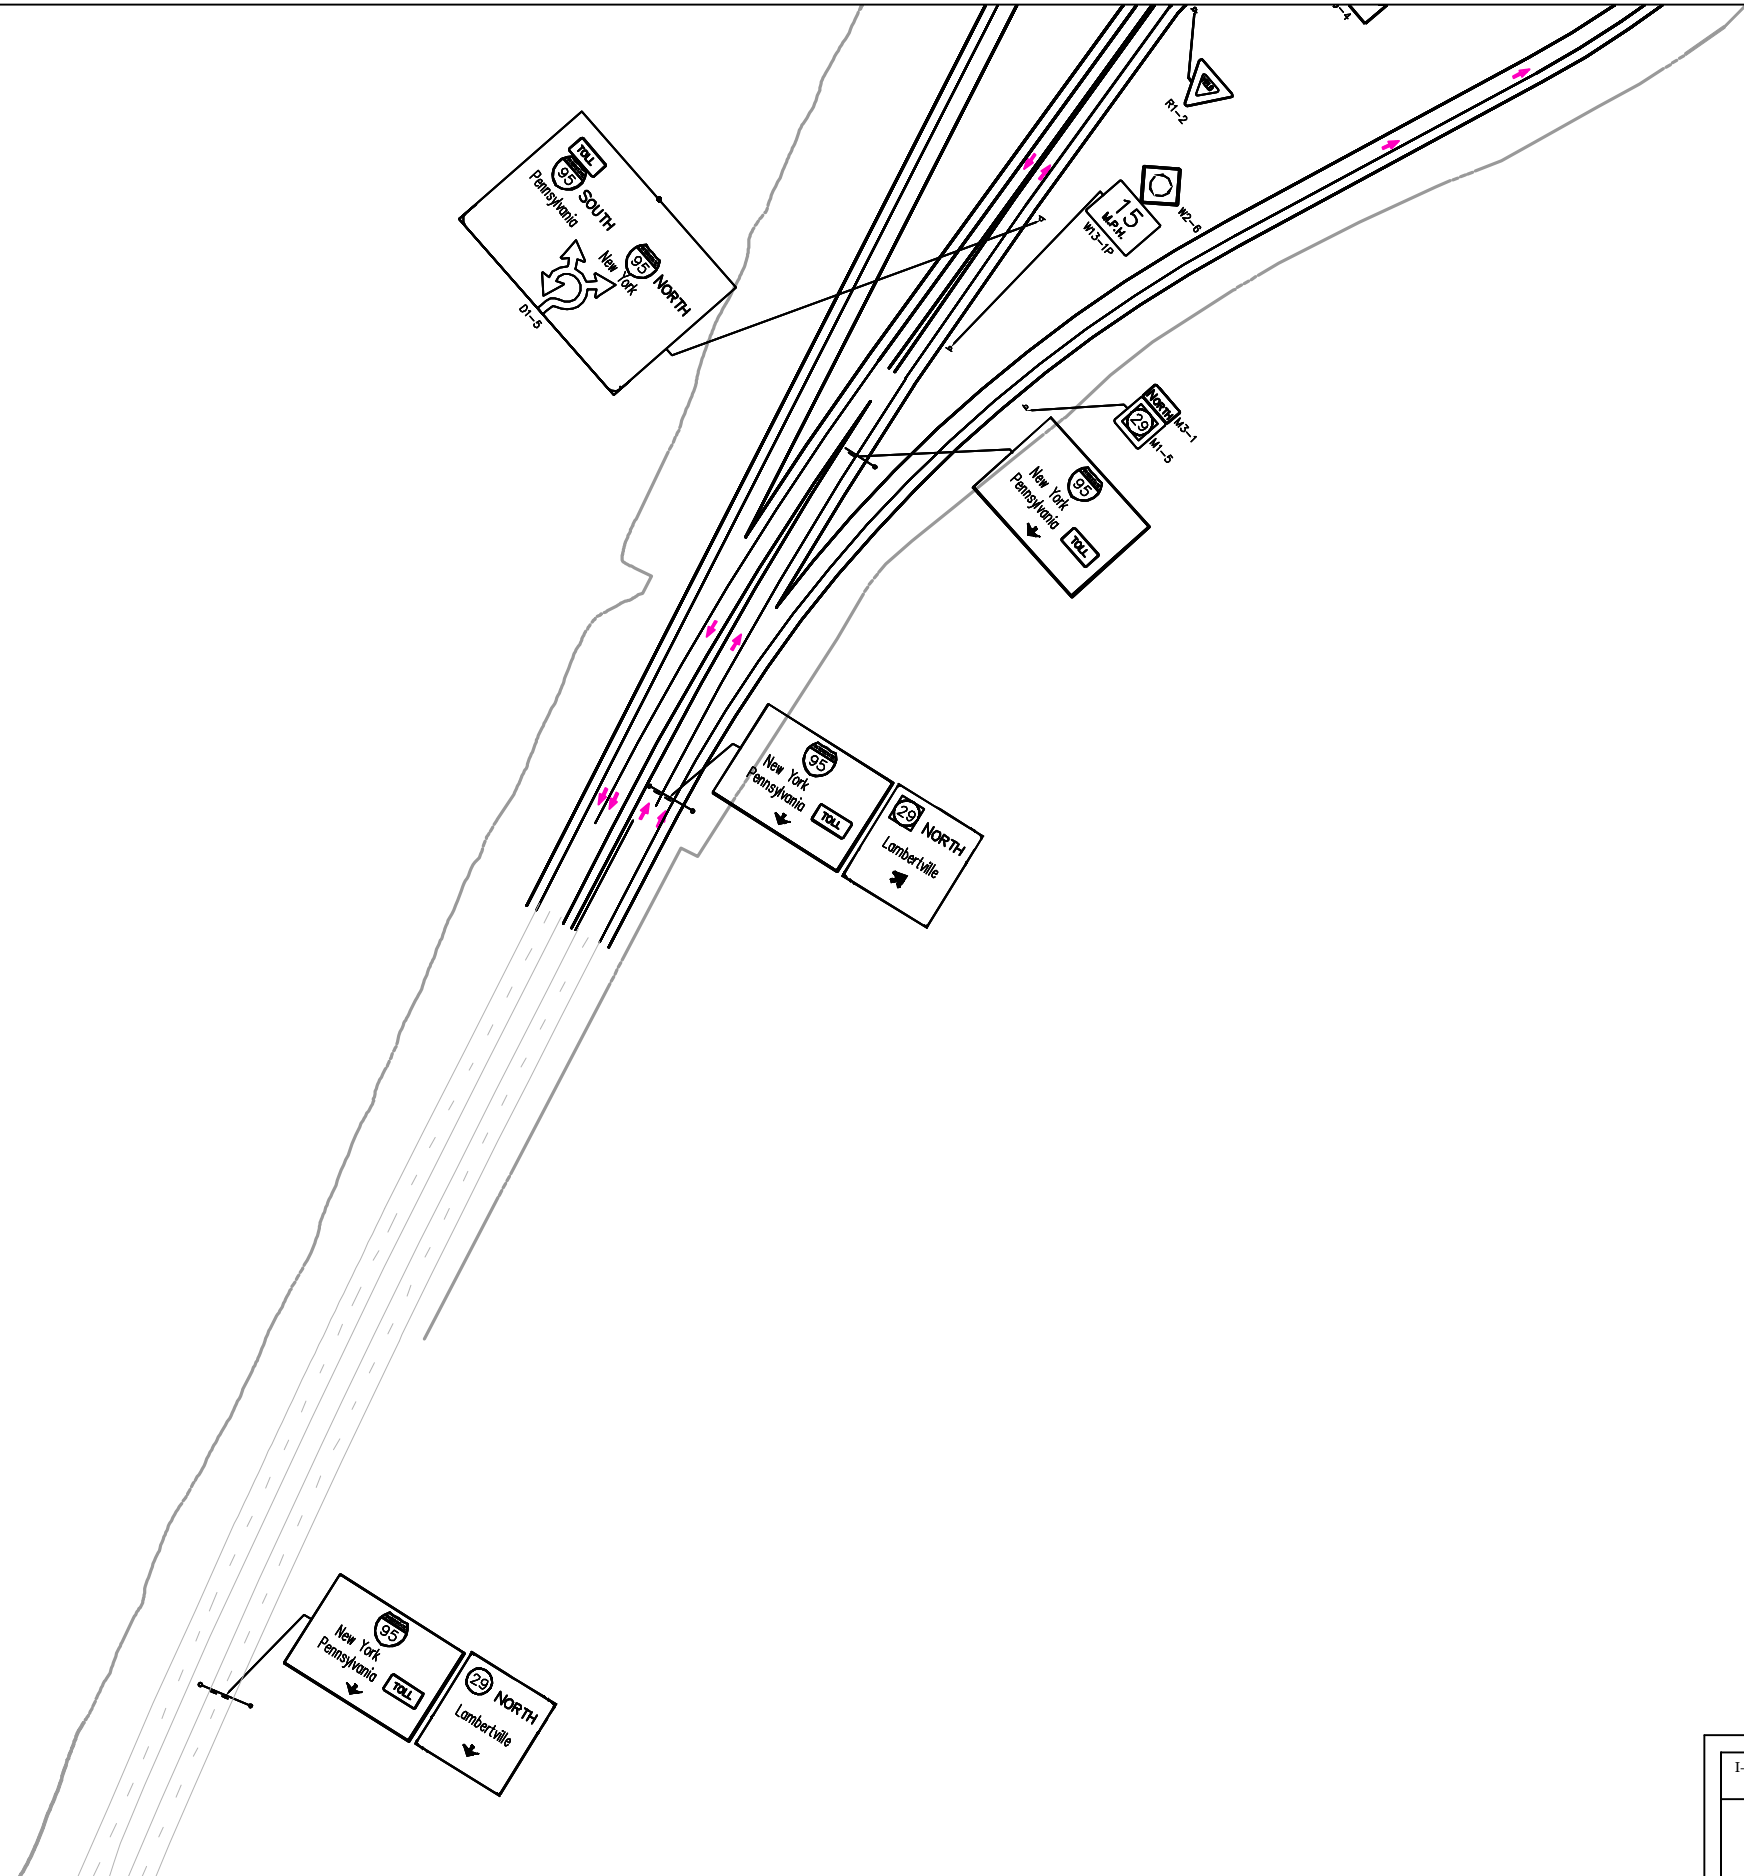


I-95/SCUDDER FALLS BRIDGE IMPROVEMENT
PROJECT, CONCEPTUAL ALTERNATIVE

**PREFERRED ALTERNATIVE
SIGNING PLAN**



Nov, 02 2017 09:49 am C:\9885\05\Enabla\Preferred Alternative\W-Sign\Zeng By: rodriguez

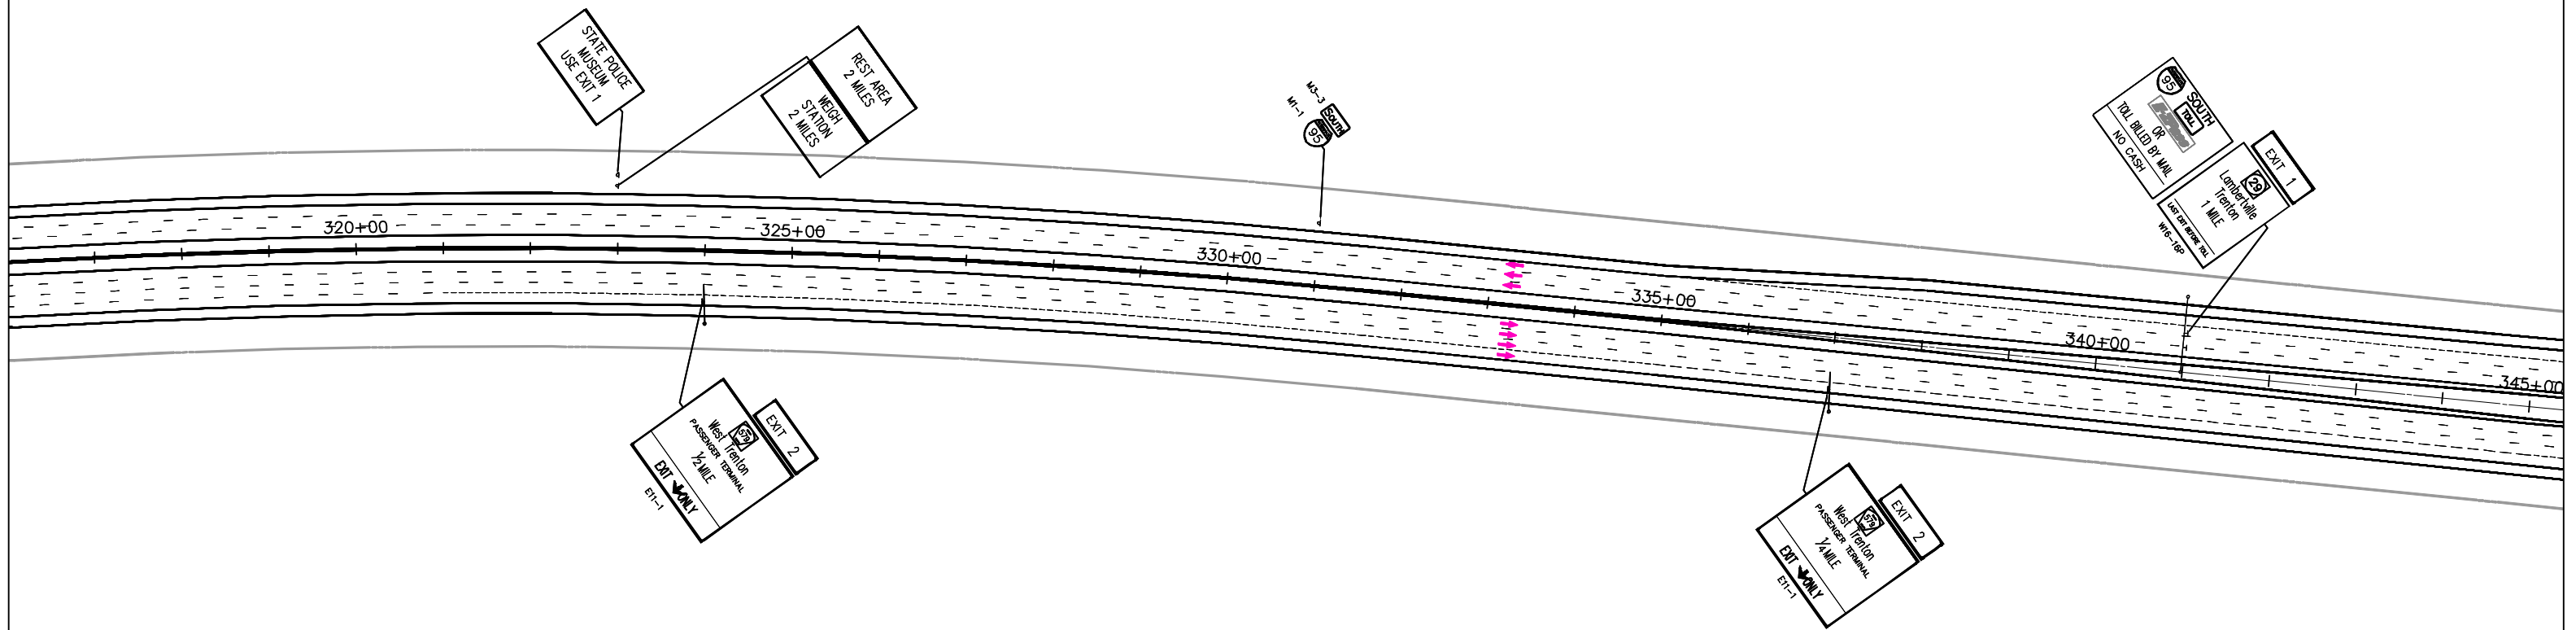

SCALE IN FEET
0 50 100


Notes:

1. Utilize the Interstate Shield dimensions/size for a 3-number route designation in accordance with TC6701D Sheet 9 as I-95 will have a future designation of I-195.

I-95/SCUDDER FALLS BRIDGE IMPROVEMENT
PROJECT, CONCEPTUAL ALTERNATIVE

**PREFERRED ALTERNATIVE
SIGNING PLAN**



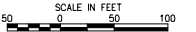

**I-95/SCUDDER FALLS BRIDGE IMPROVEMENT
PROJECT, CONCEPTUAL ALTERNATIVE**

**PREFERRED ALTERNATIVE
SIGNING PLAN**

