

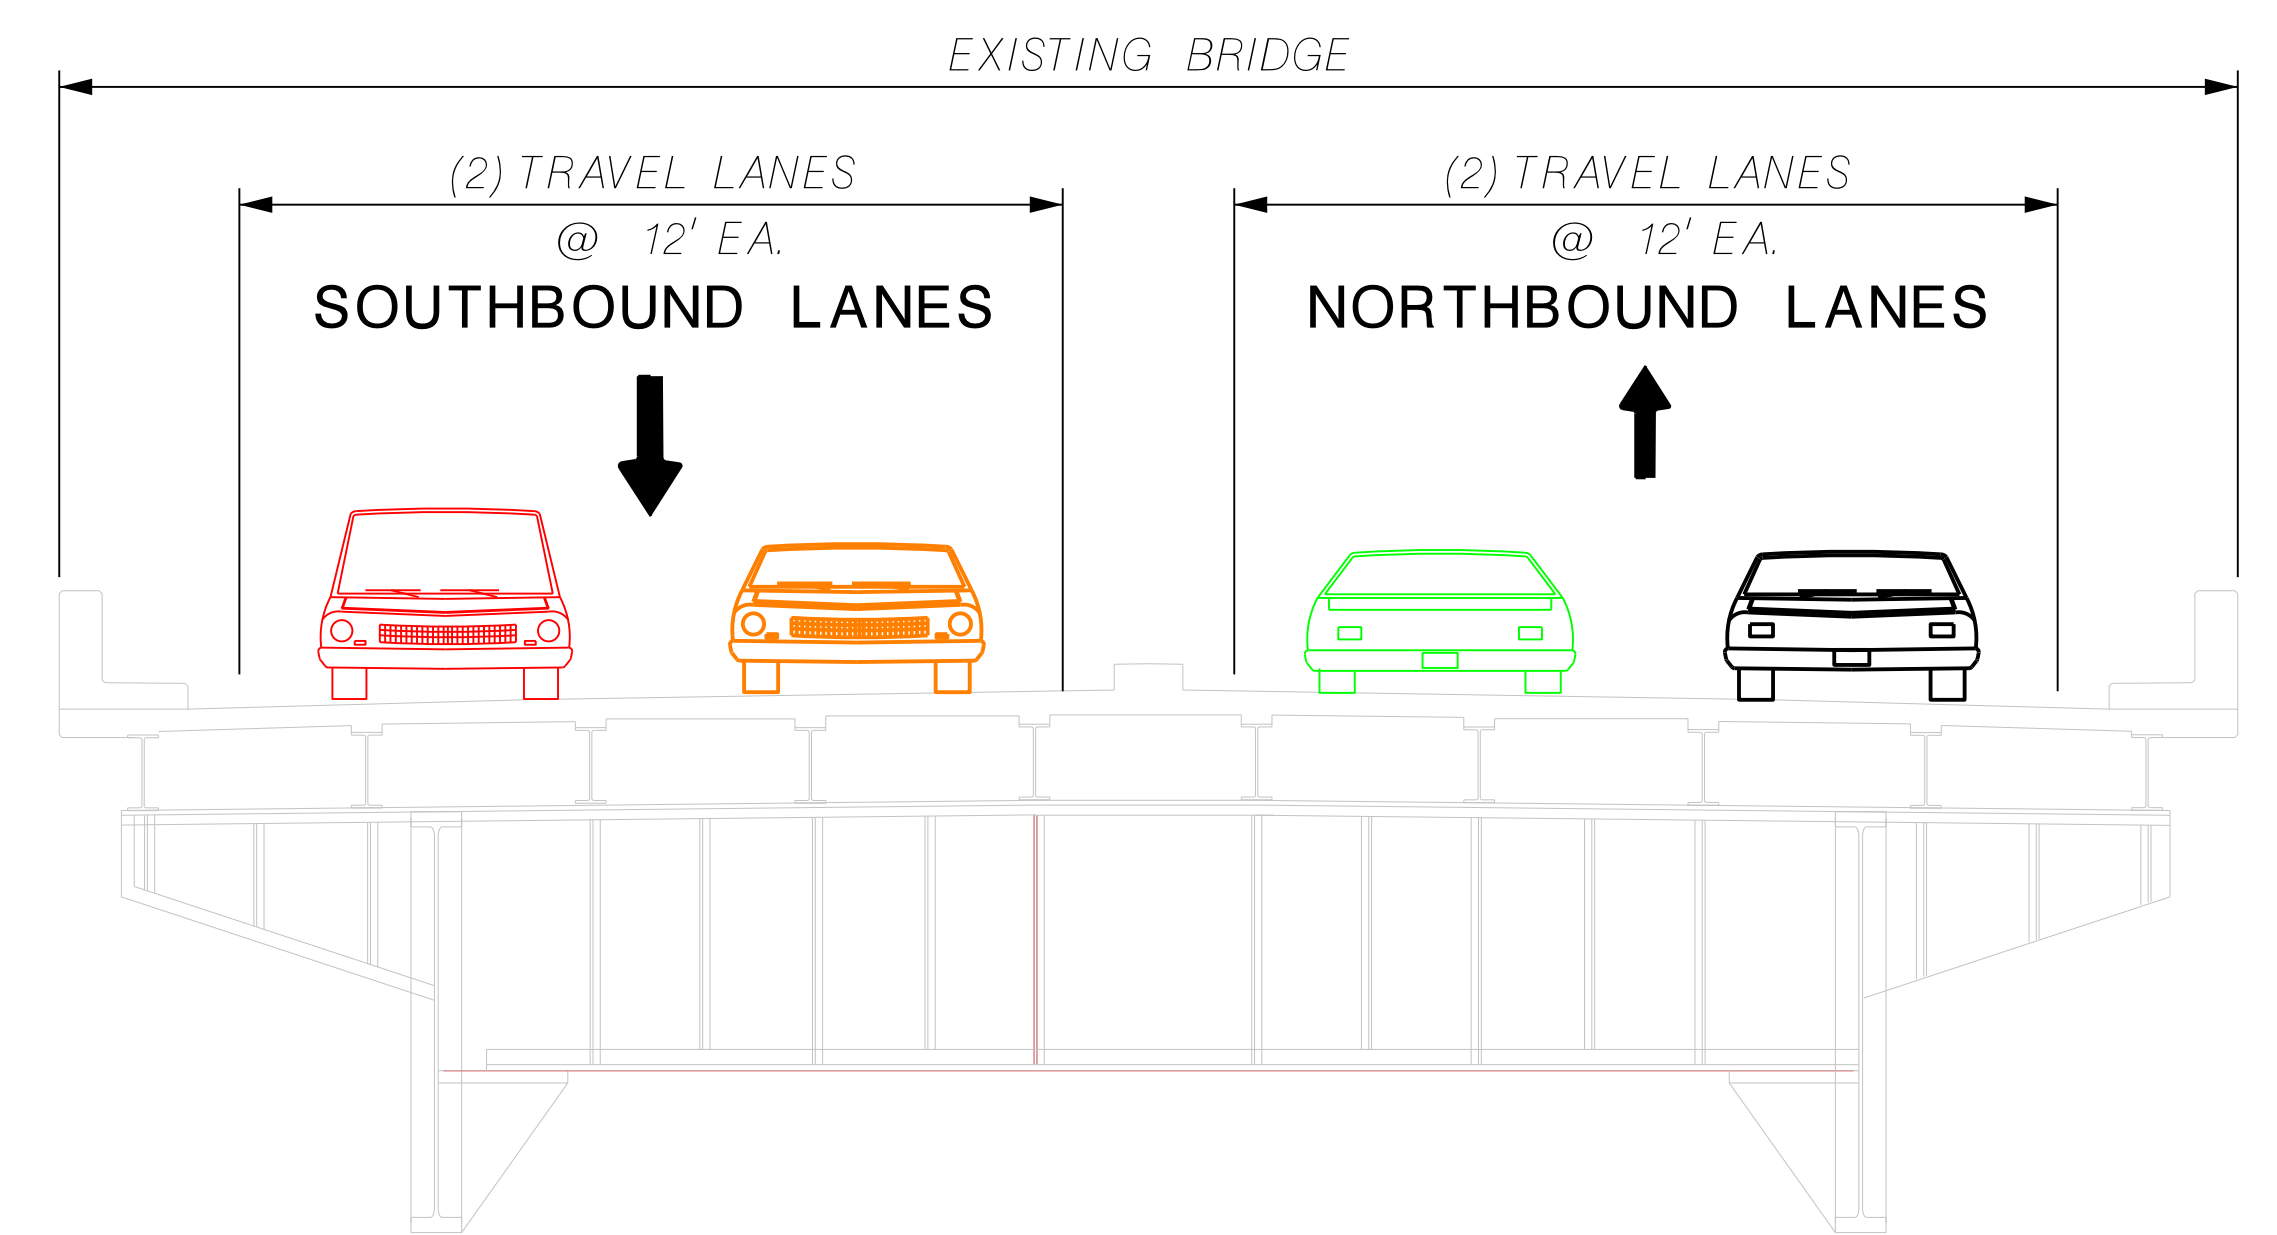
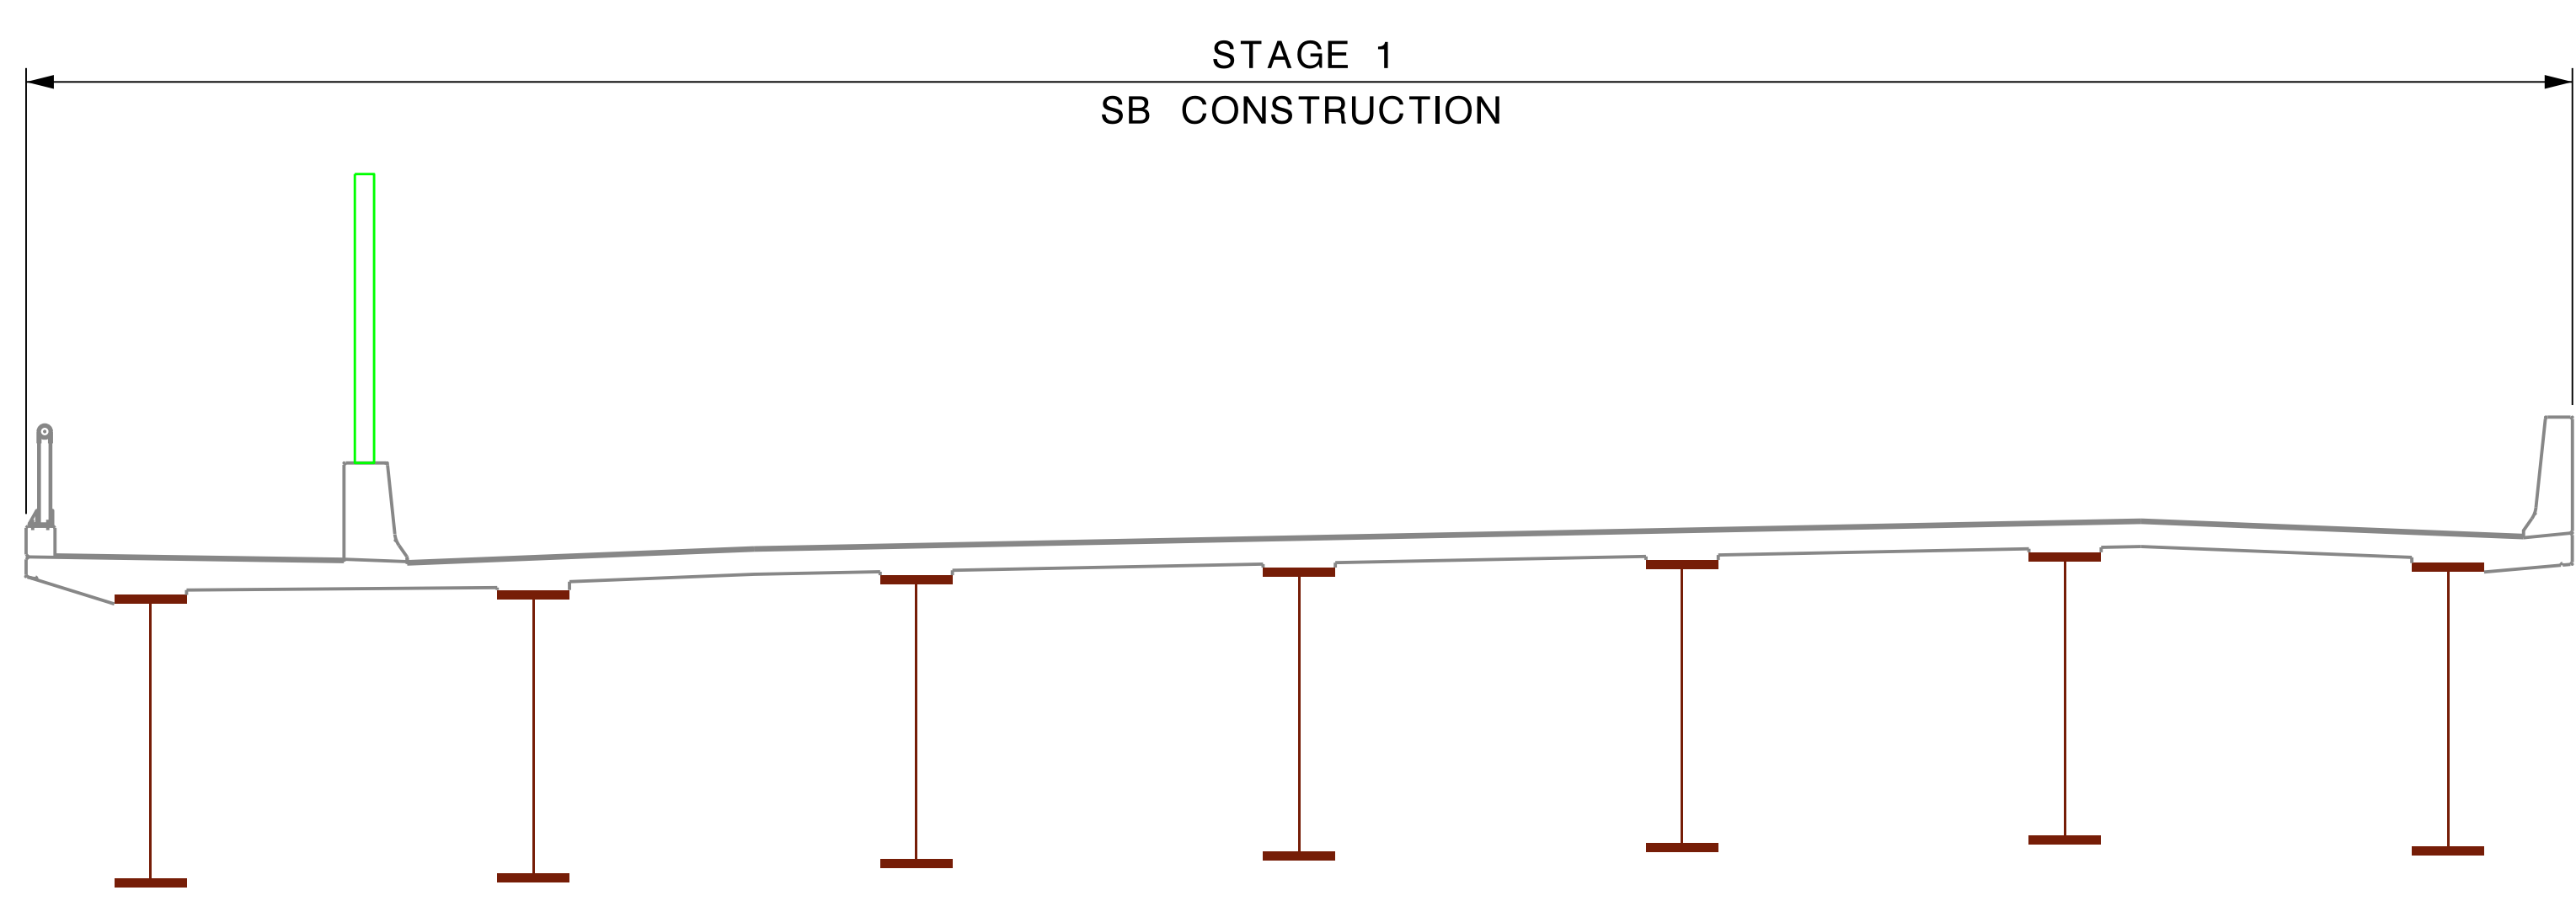



Main River Bridge Typical Stage Construction and Traffic

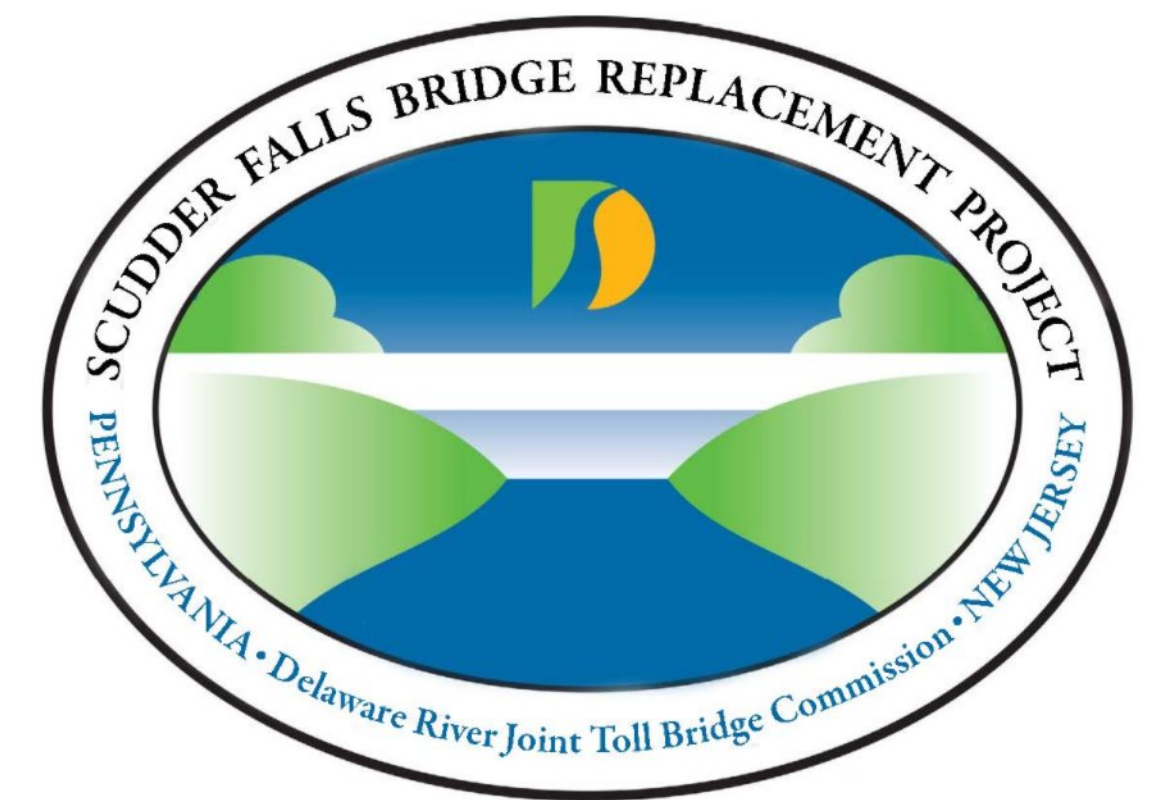

STAGE 1 - TRAFFIC AND SB CONSTRUCTION

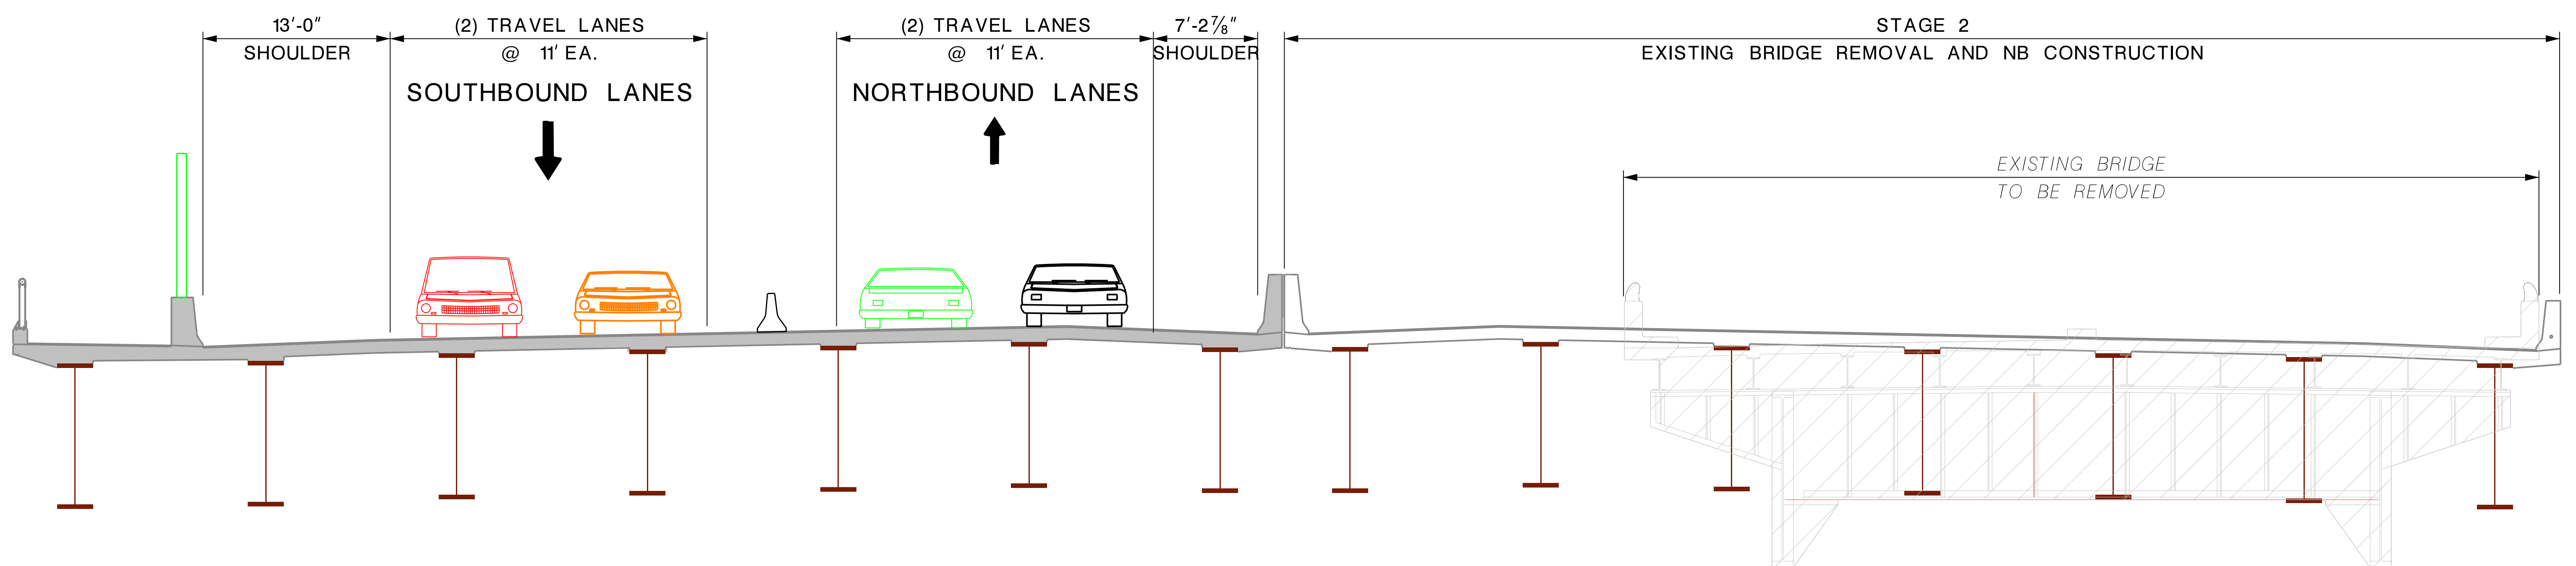

STAGE 2 - TRAFFIC, DEMOLITION AND NB CONSTRUCTION

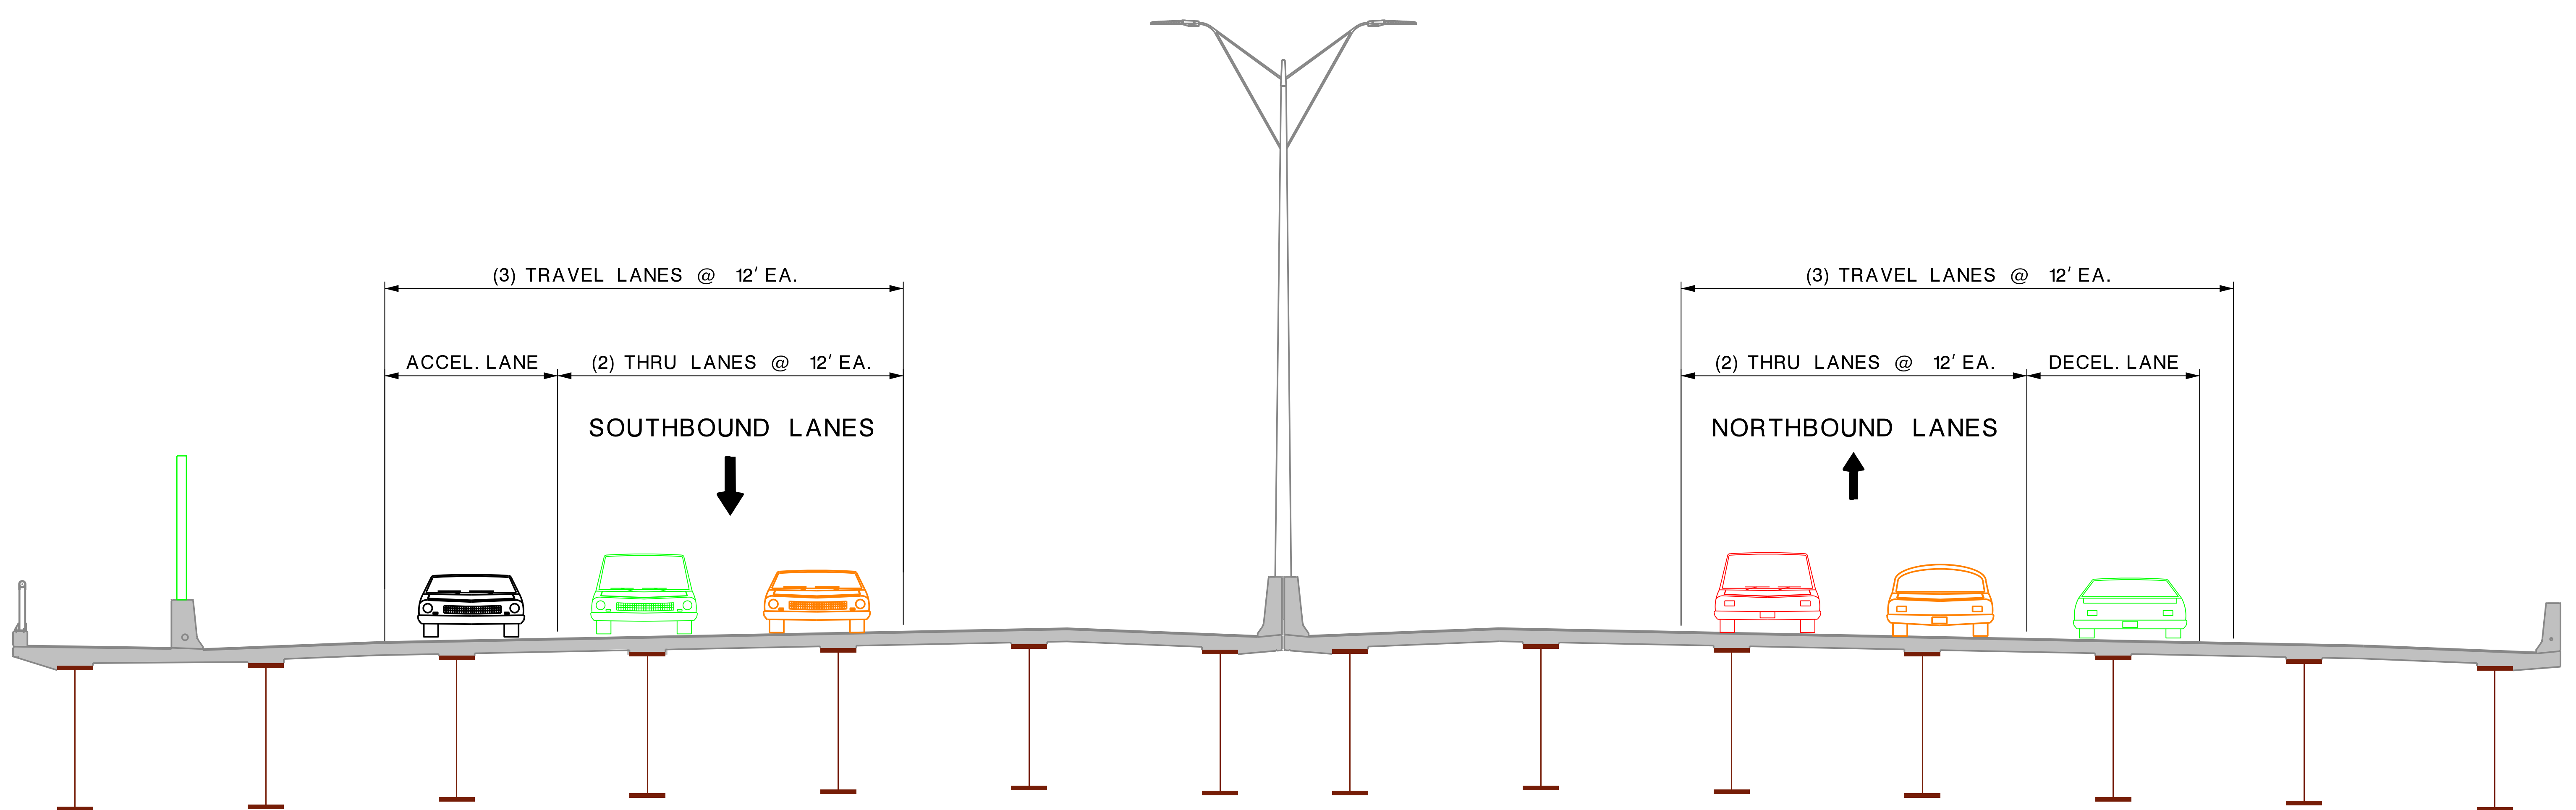

STAGE 3 - TRAFFIC

