
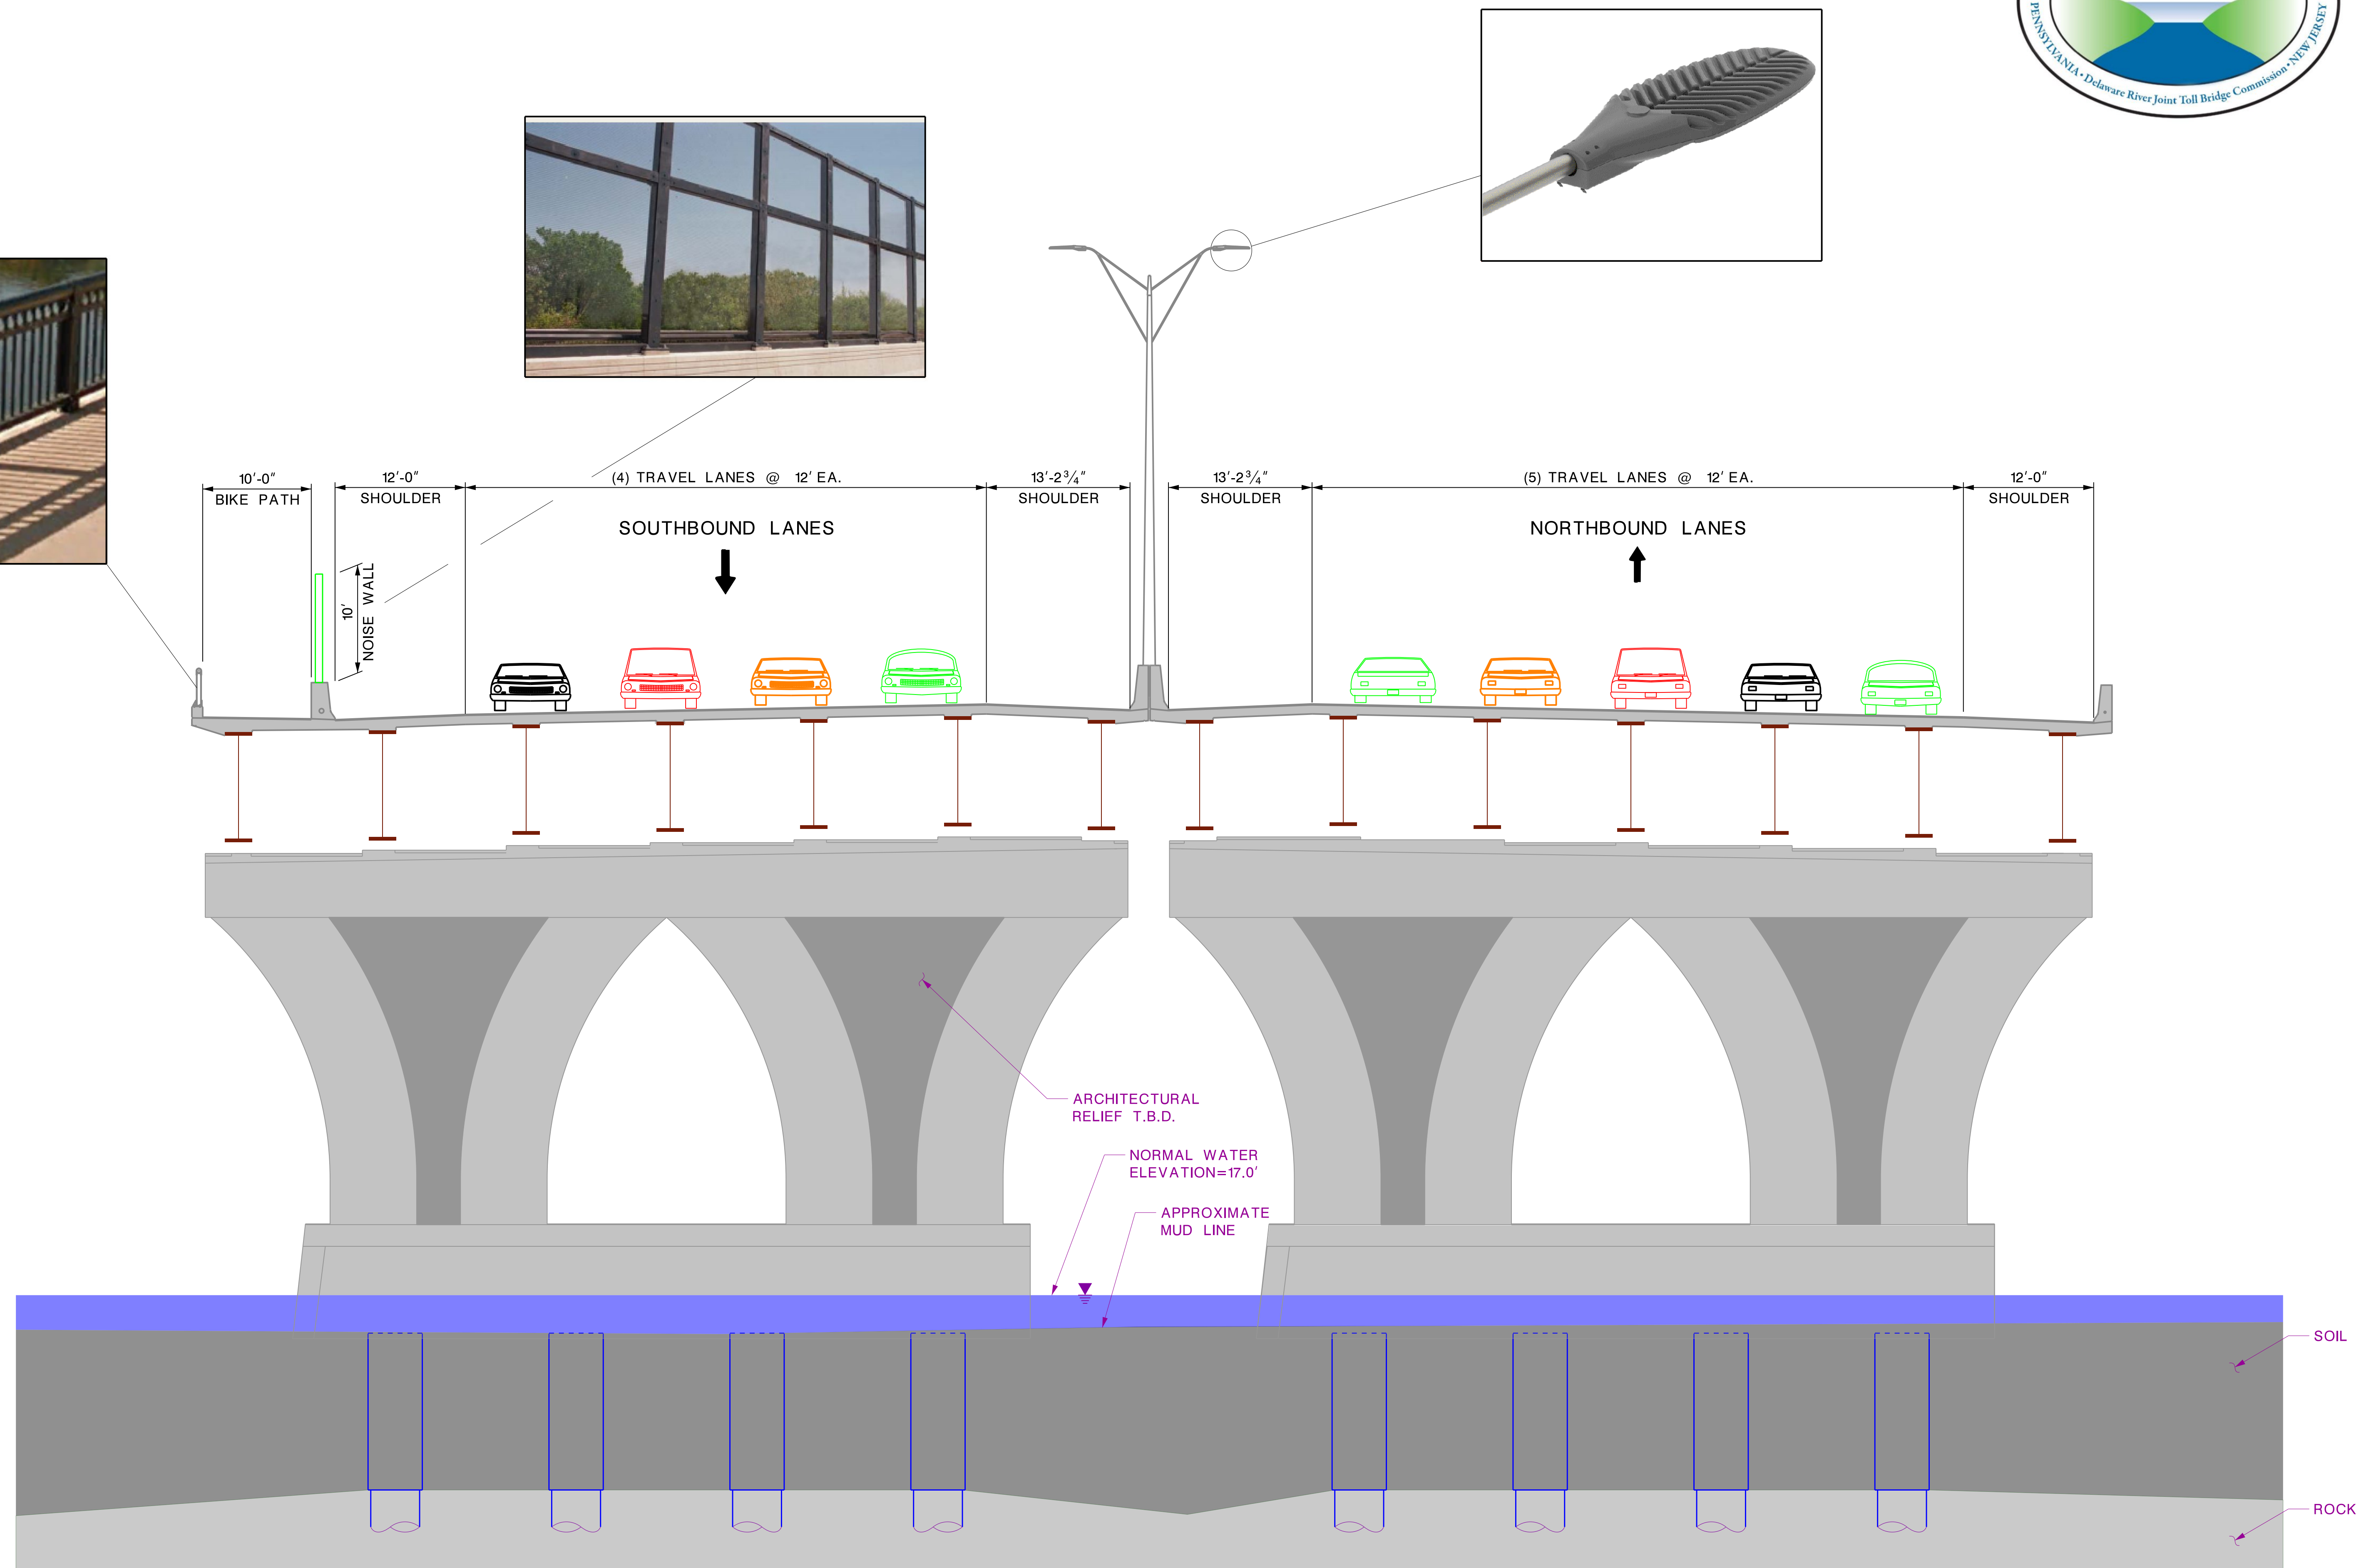


Main River Bridge

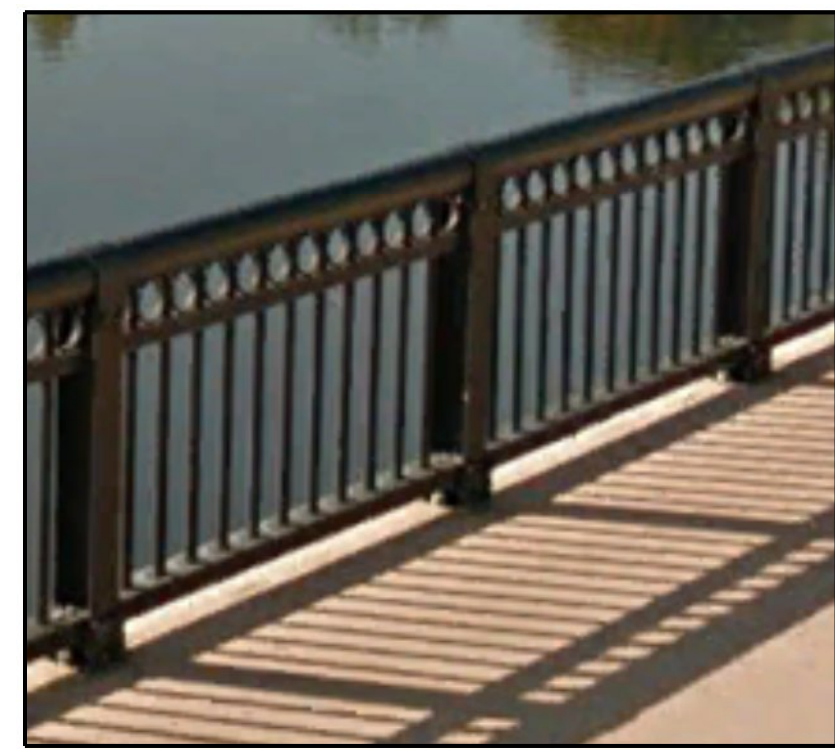

TYPICAL SECTION (LOOKING EAST)