



Traffic Control - Stage 2

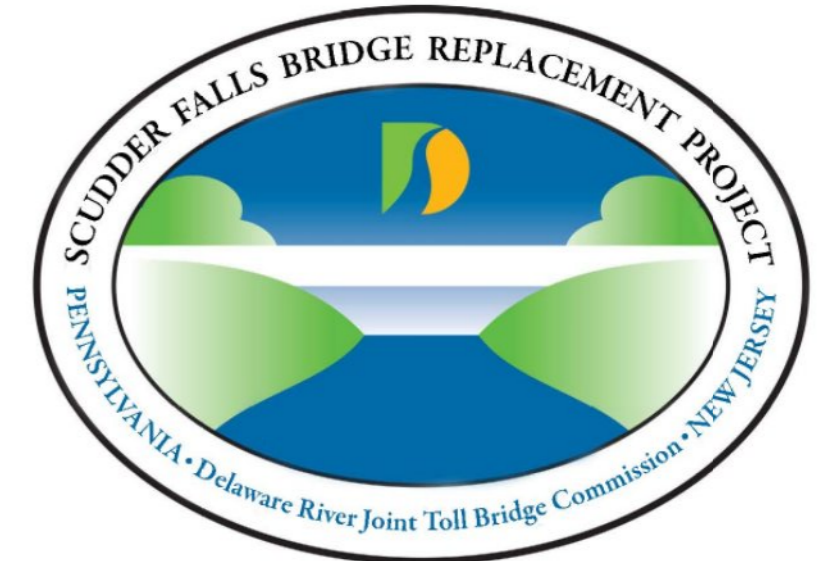

TOWNSHIP OF LOWER MAKEFIELD
TOWNSHIP OF EWING

COUNTY OF BUCKS
COUNTY OF MERCER

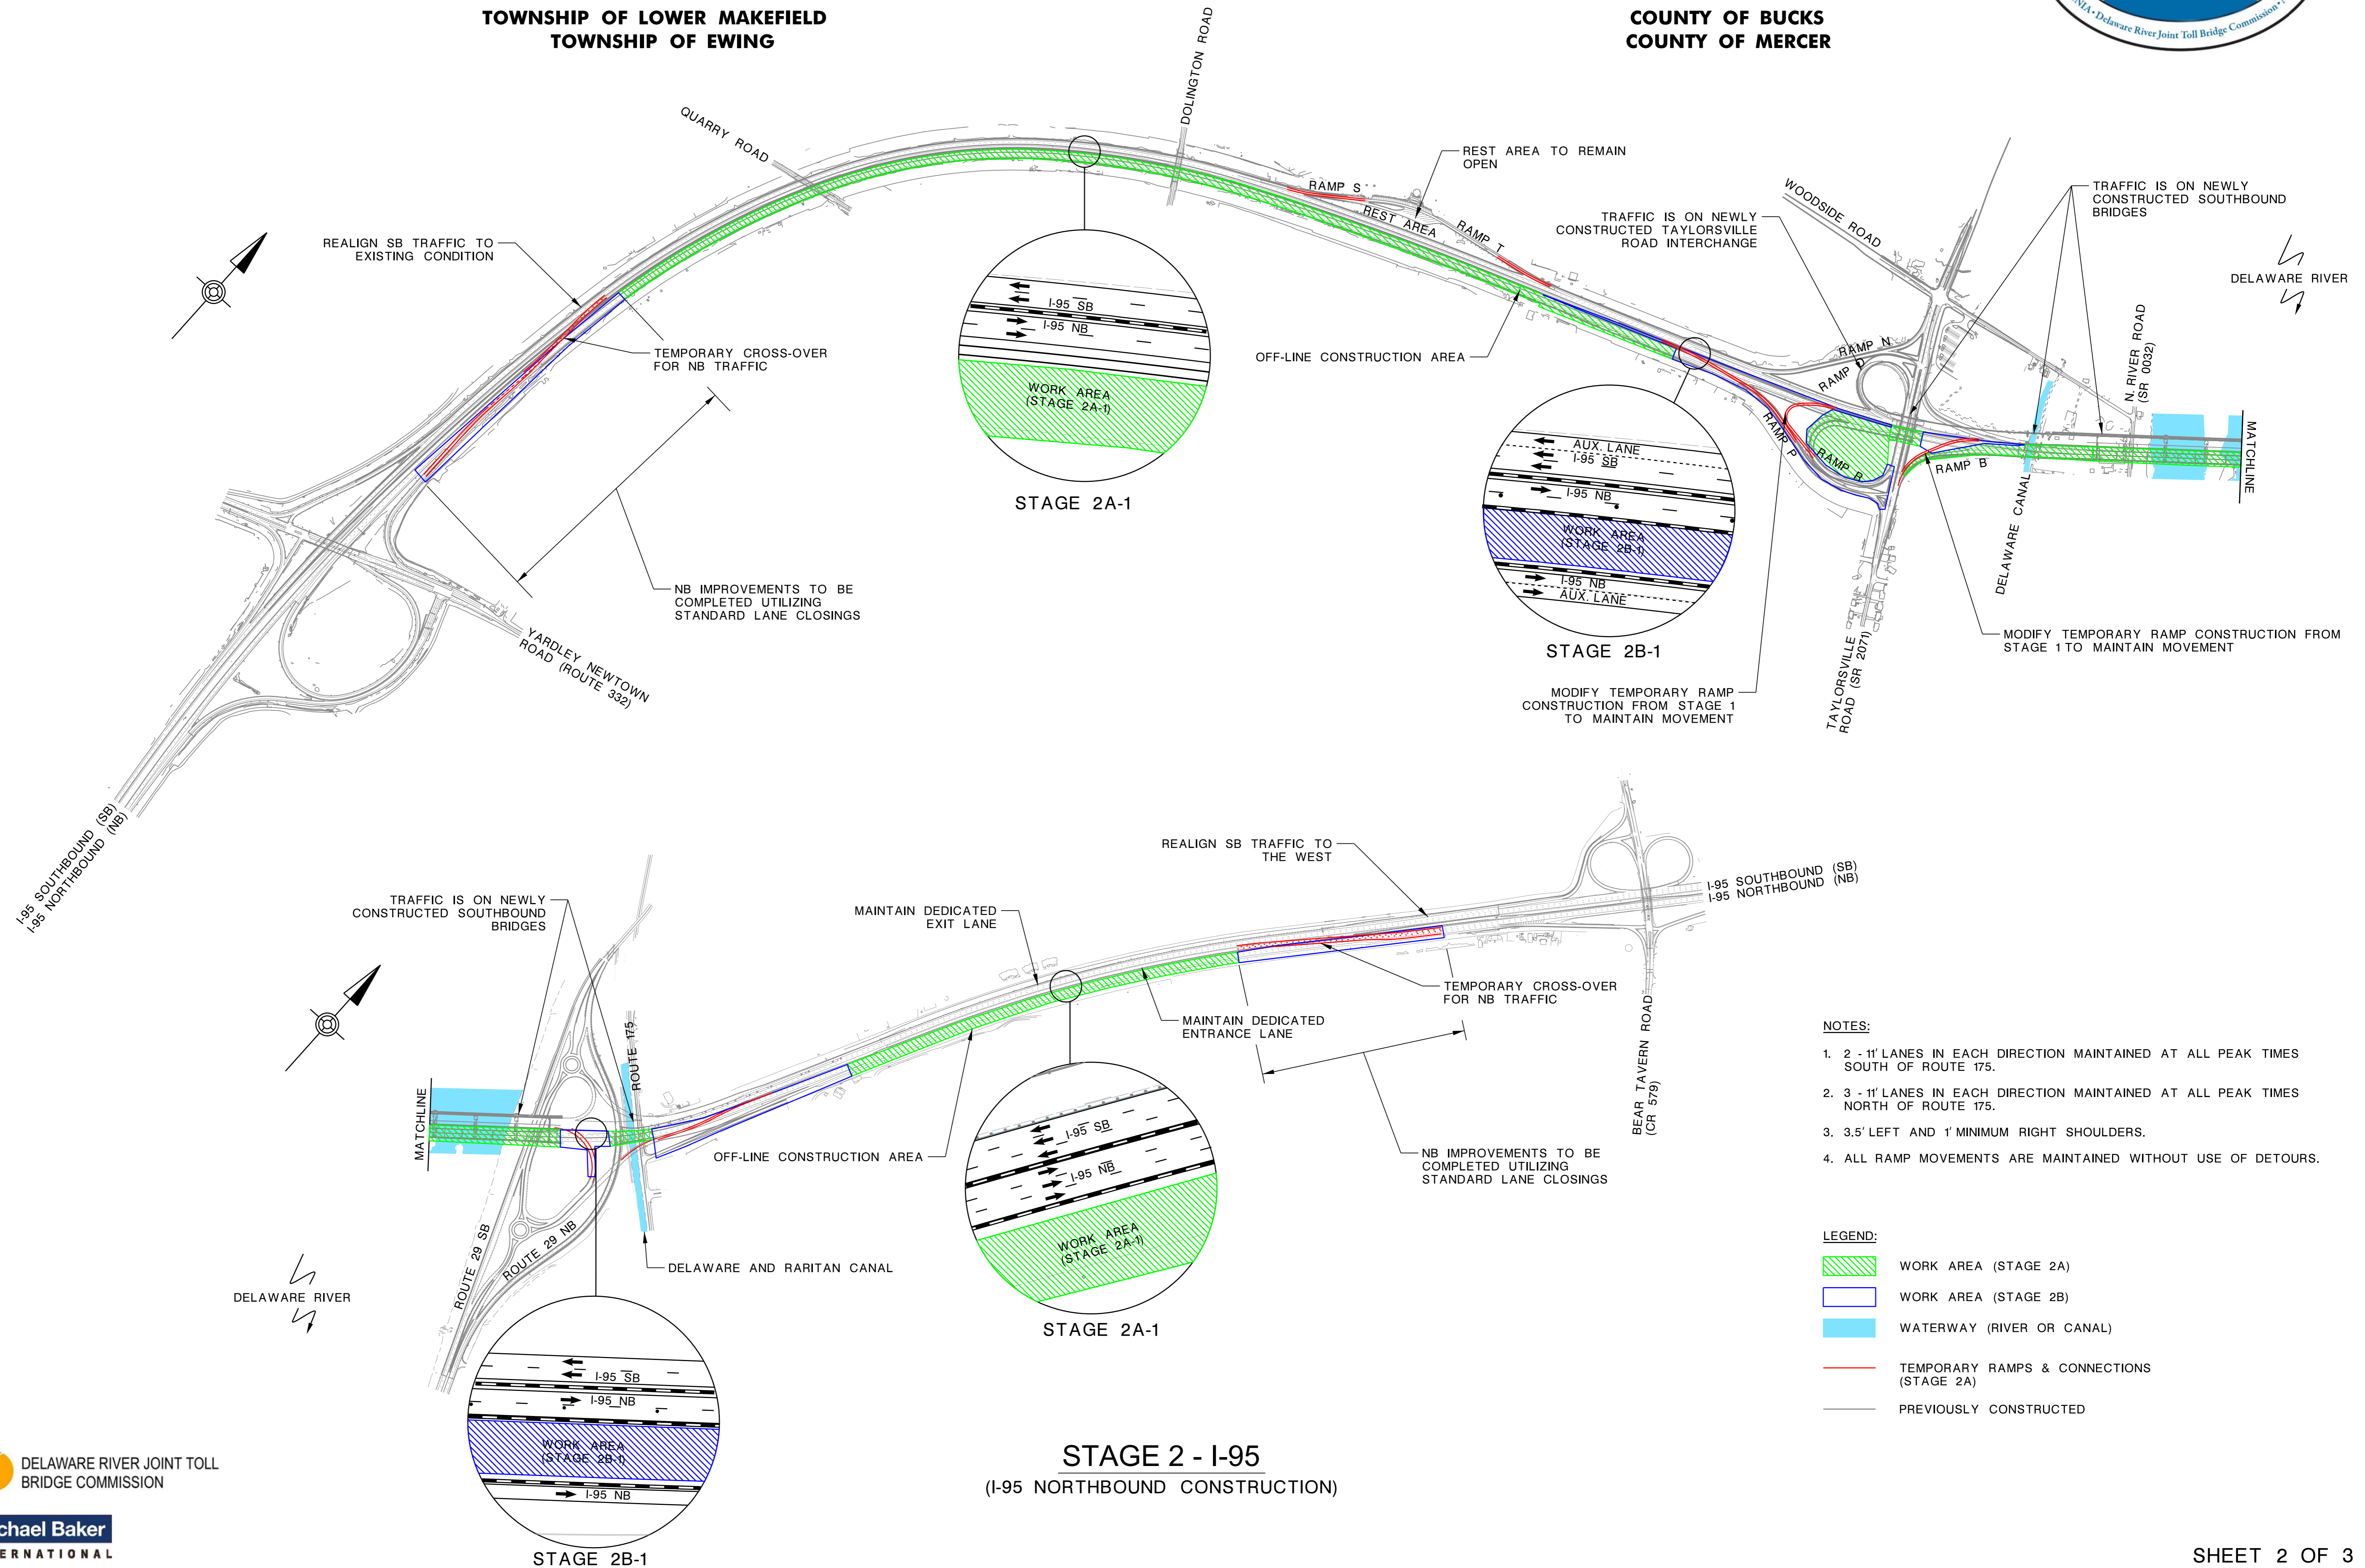

- NOTES:**
- 2 - 11' LANES IN EACH DIRECTION MAINTAINED AT ALL PEAK TIMES SOUTH OF ROUTE 175.
 - 3 - 11' LANES IN EACH DIRECTION MAINTAINED AT ALL PEAK TIMES NORTH OF ROUTE 175.
 - 3.5' LEFT AND 1' MINIMUM RIGHT SHOULDERS.
 - ALL RAMP MOVEMENTS ARE MAINTAINED WITHOUT USE OF DETOURS.

- LEGEND:**
- WORK AREA (STAGE 2A)
 - WORK AREA (STAGE 2B)
 - WATERWAY (RIVER OR CANAL)
 - TEMPORARY RAMPS & CONNECTIONS (STAGE 2A)
 - PREVIOUSLY CONSTRUCTED