

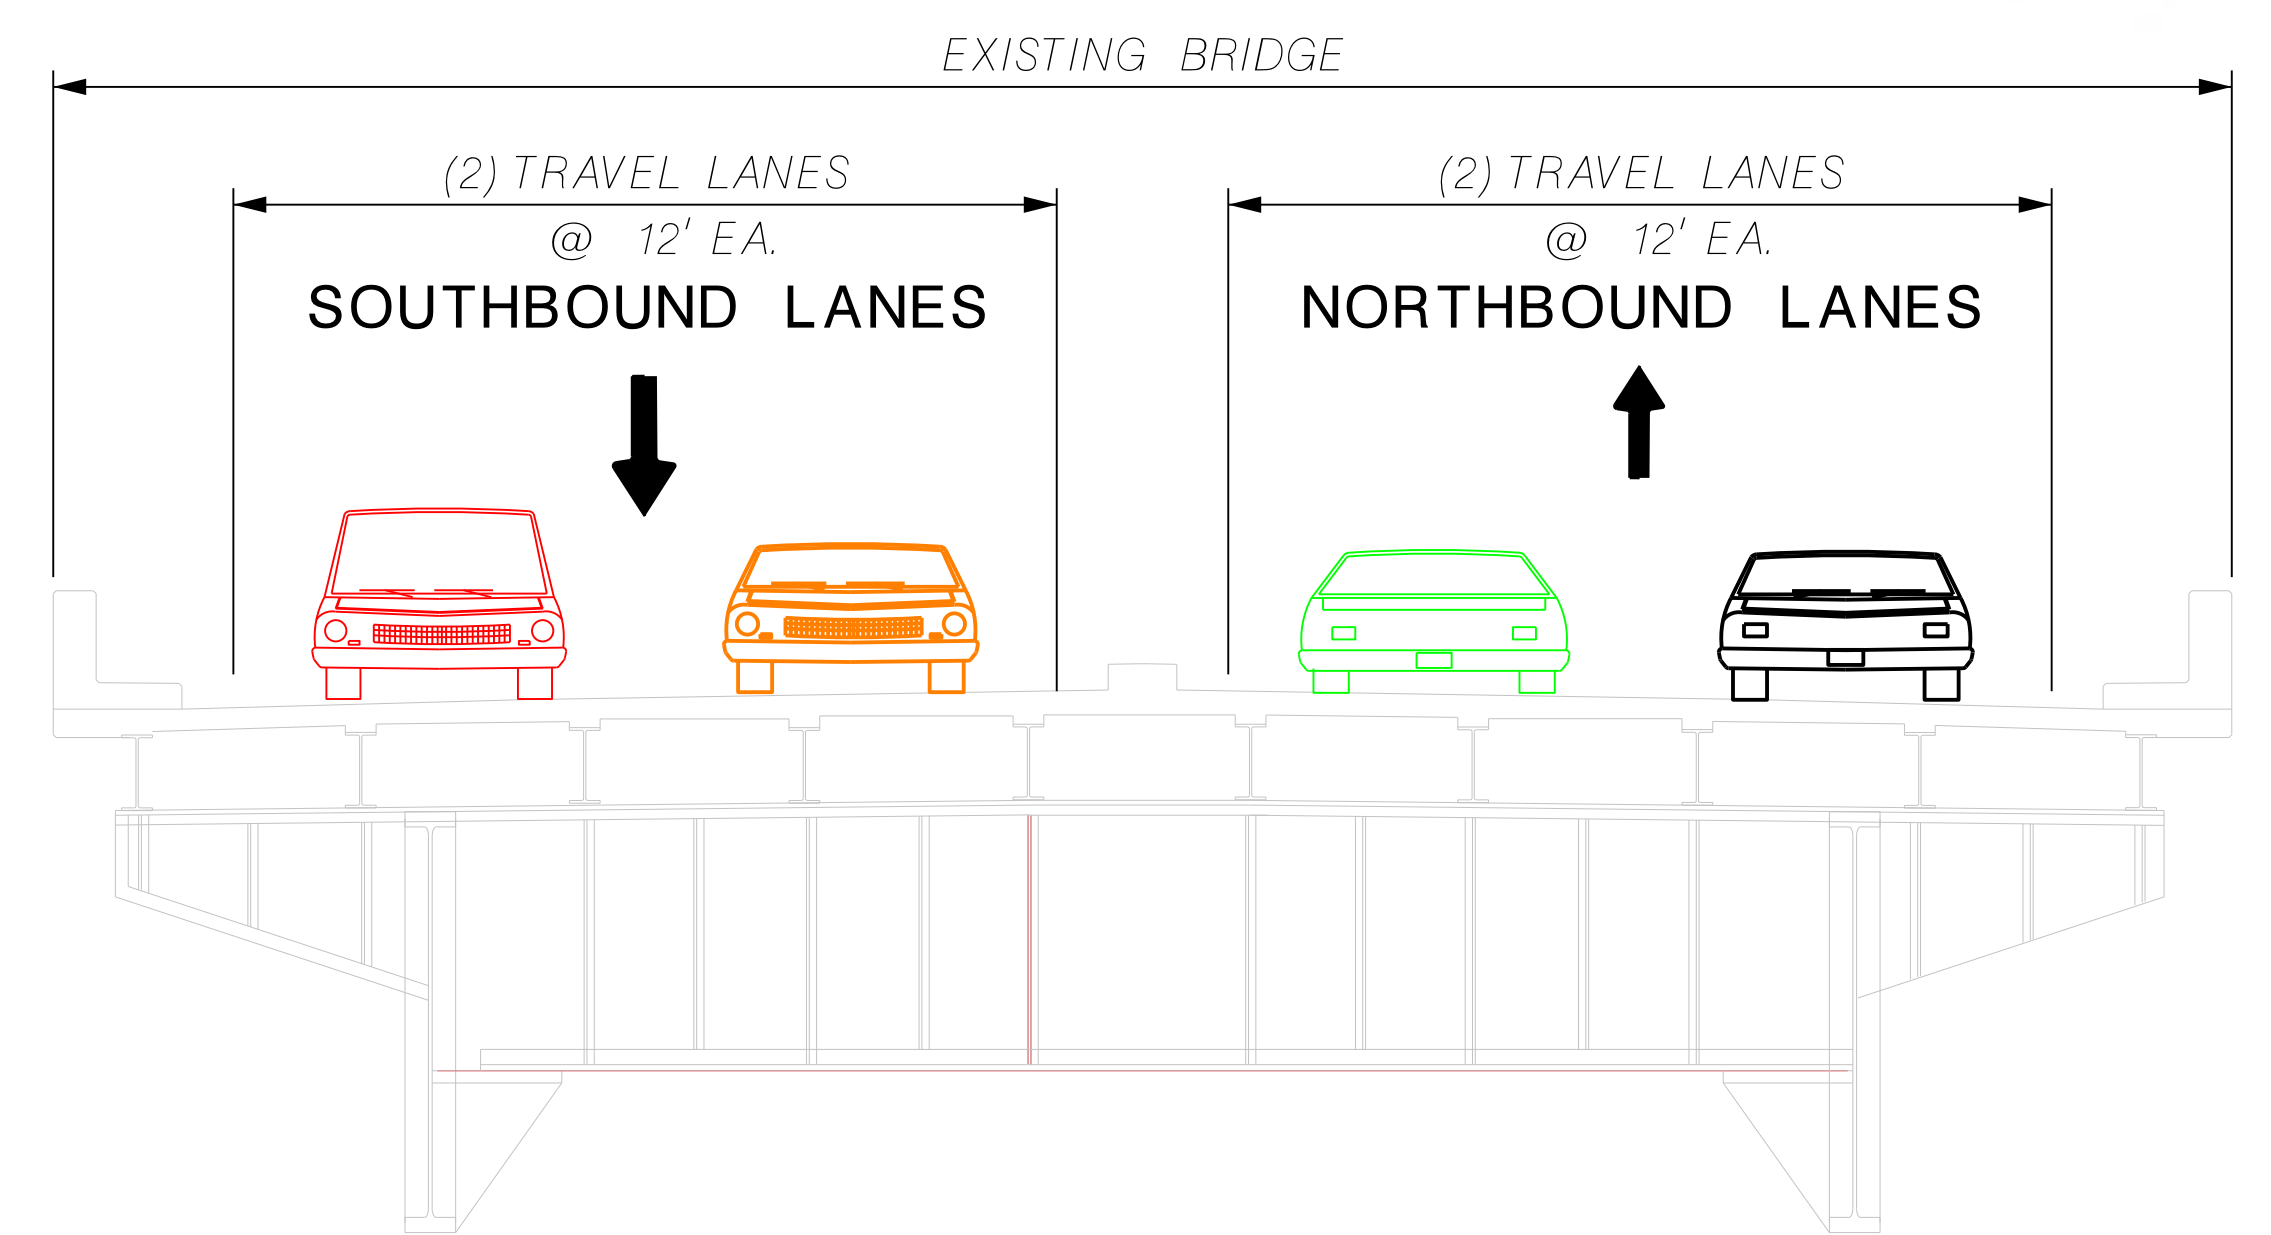
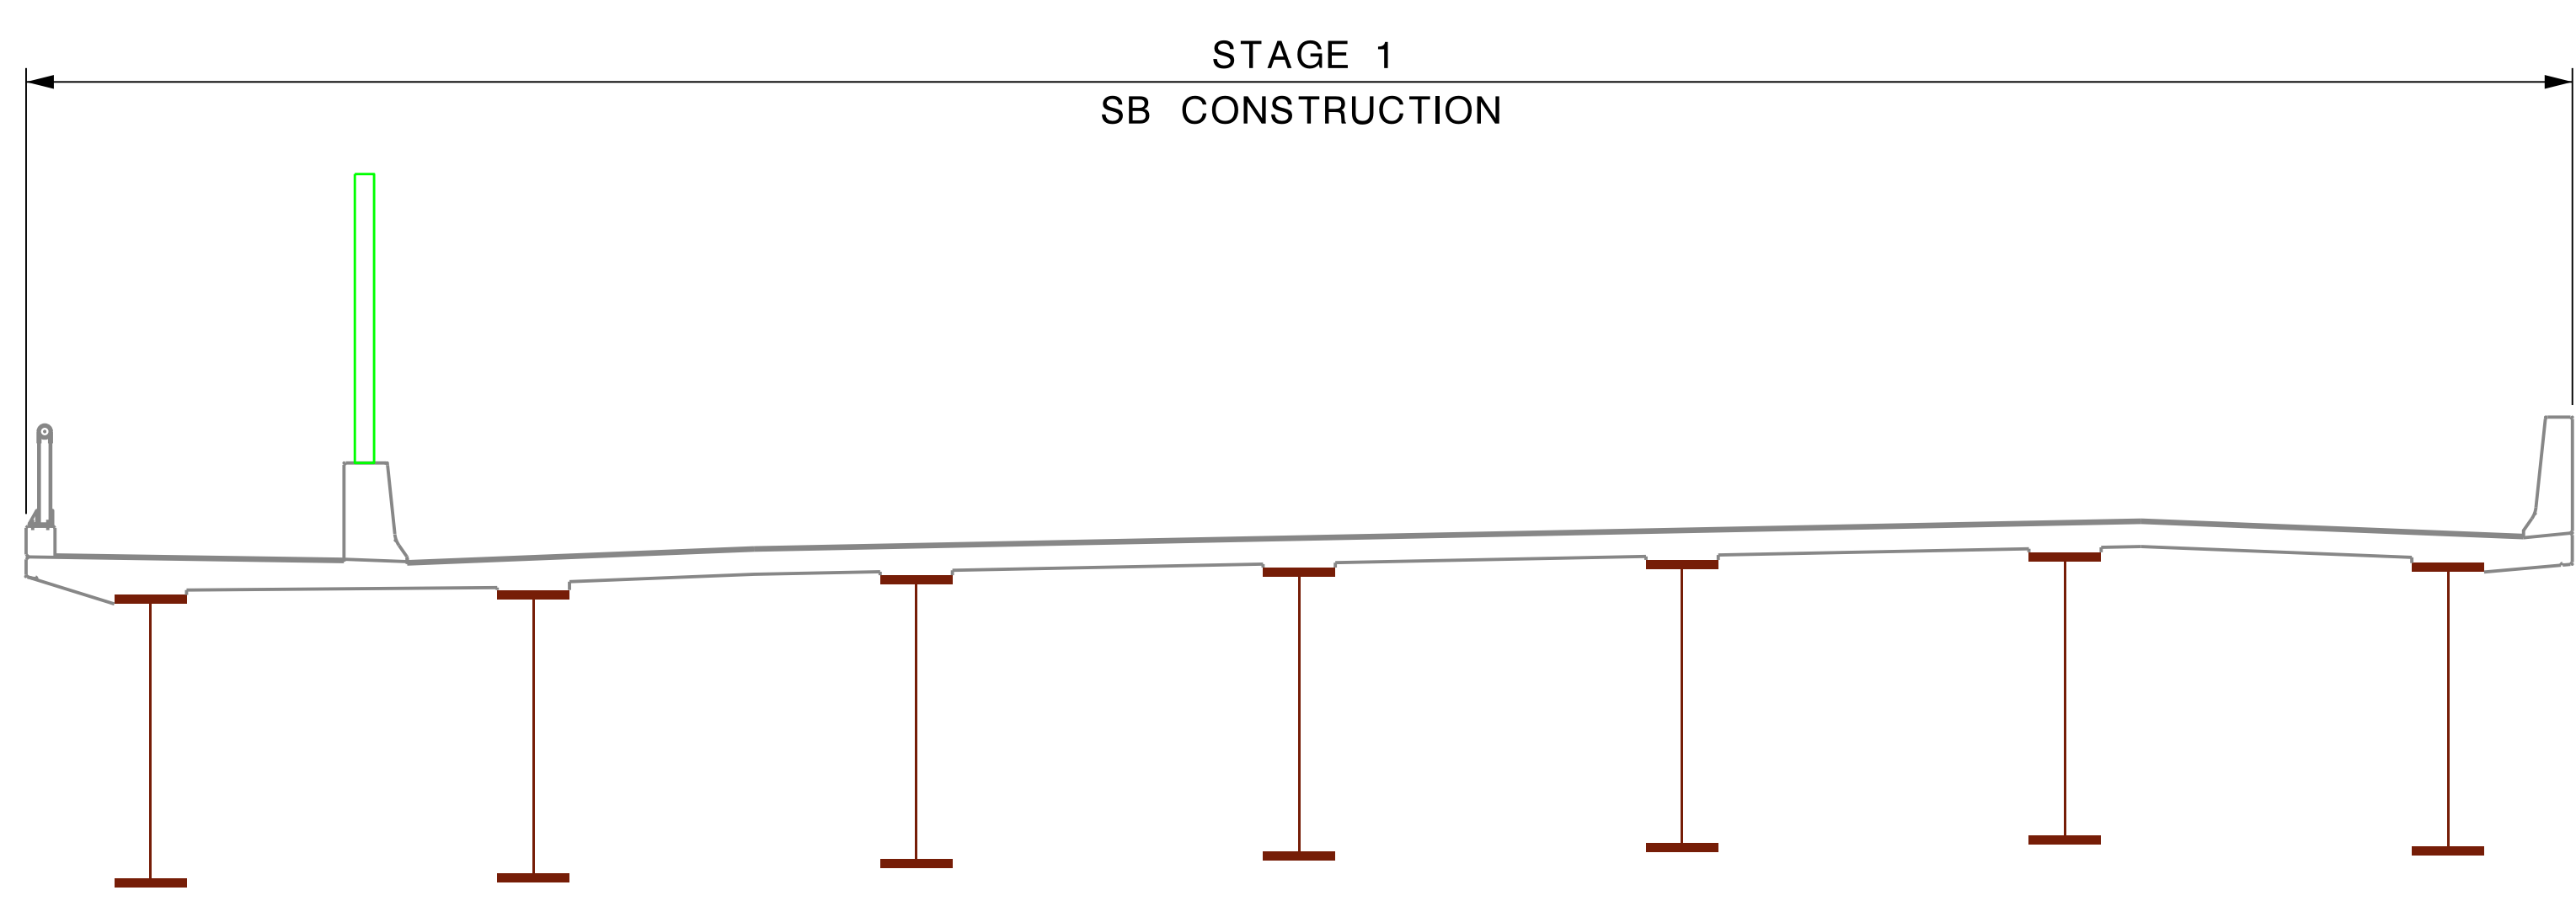



# Main River Bridge Typical Stage Construction and Traffic

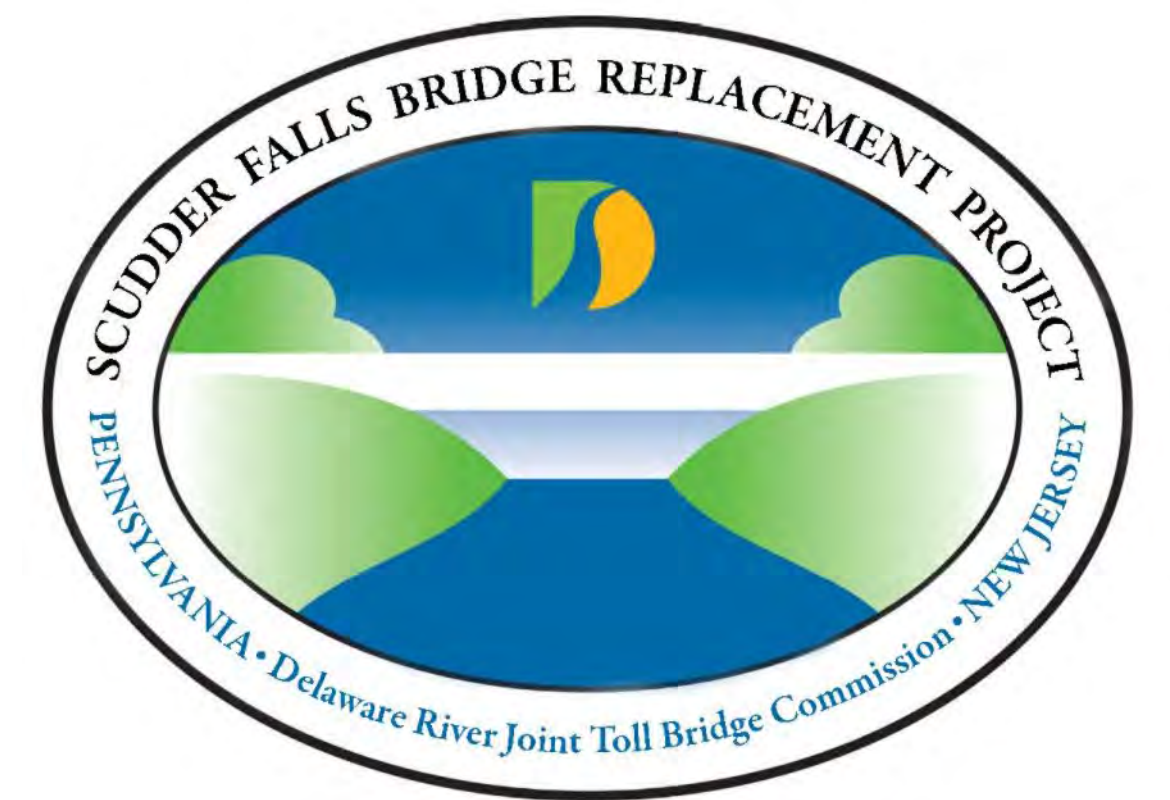


**STAGE 1 - TRAFFIC AND SB CONSTRUCTION**

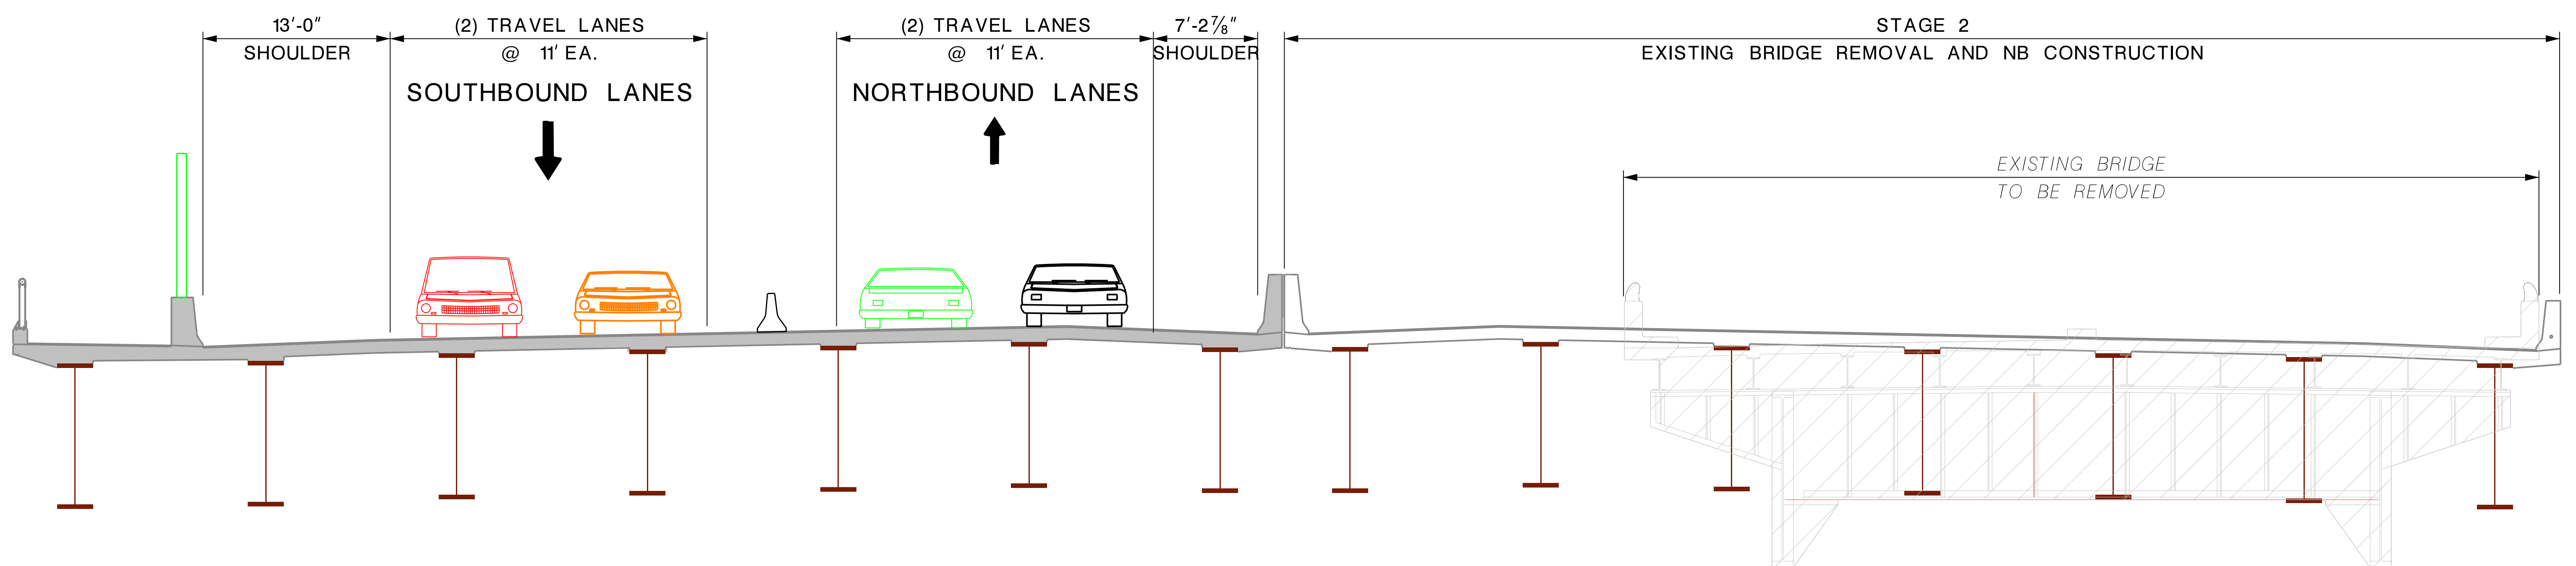

**STAGE 2 - TRAFFIC, DEMOLITION AND NB CONSTRUCTION**

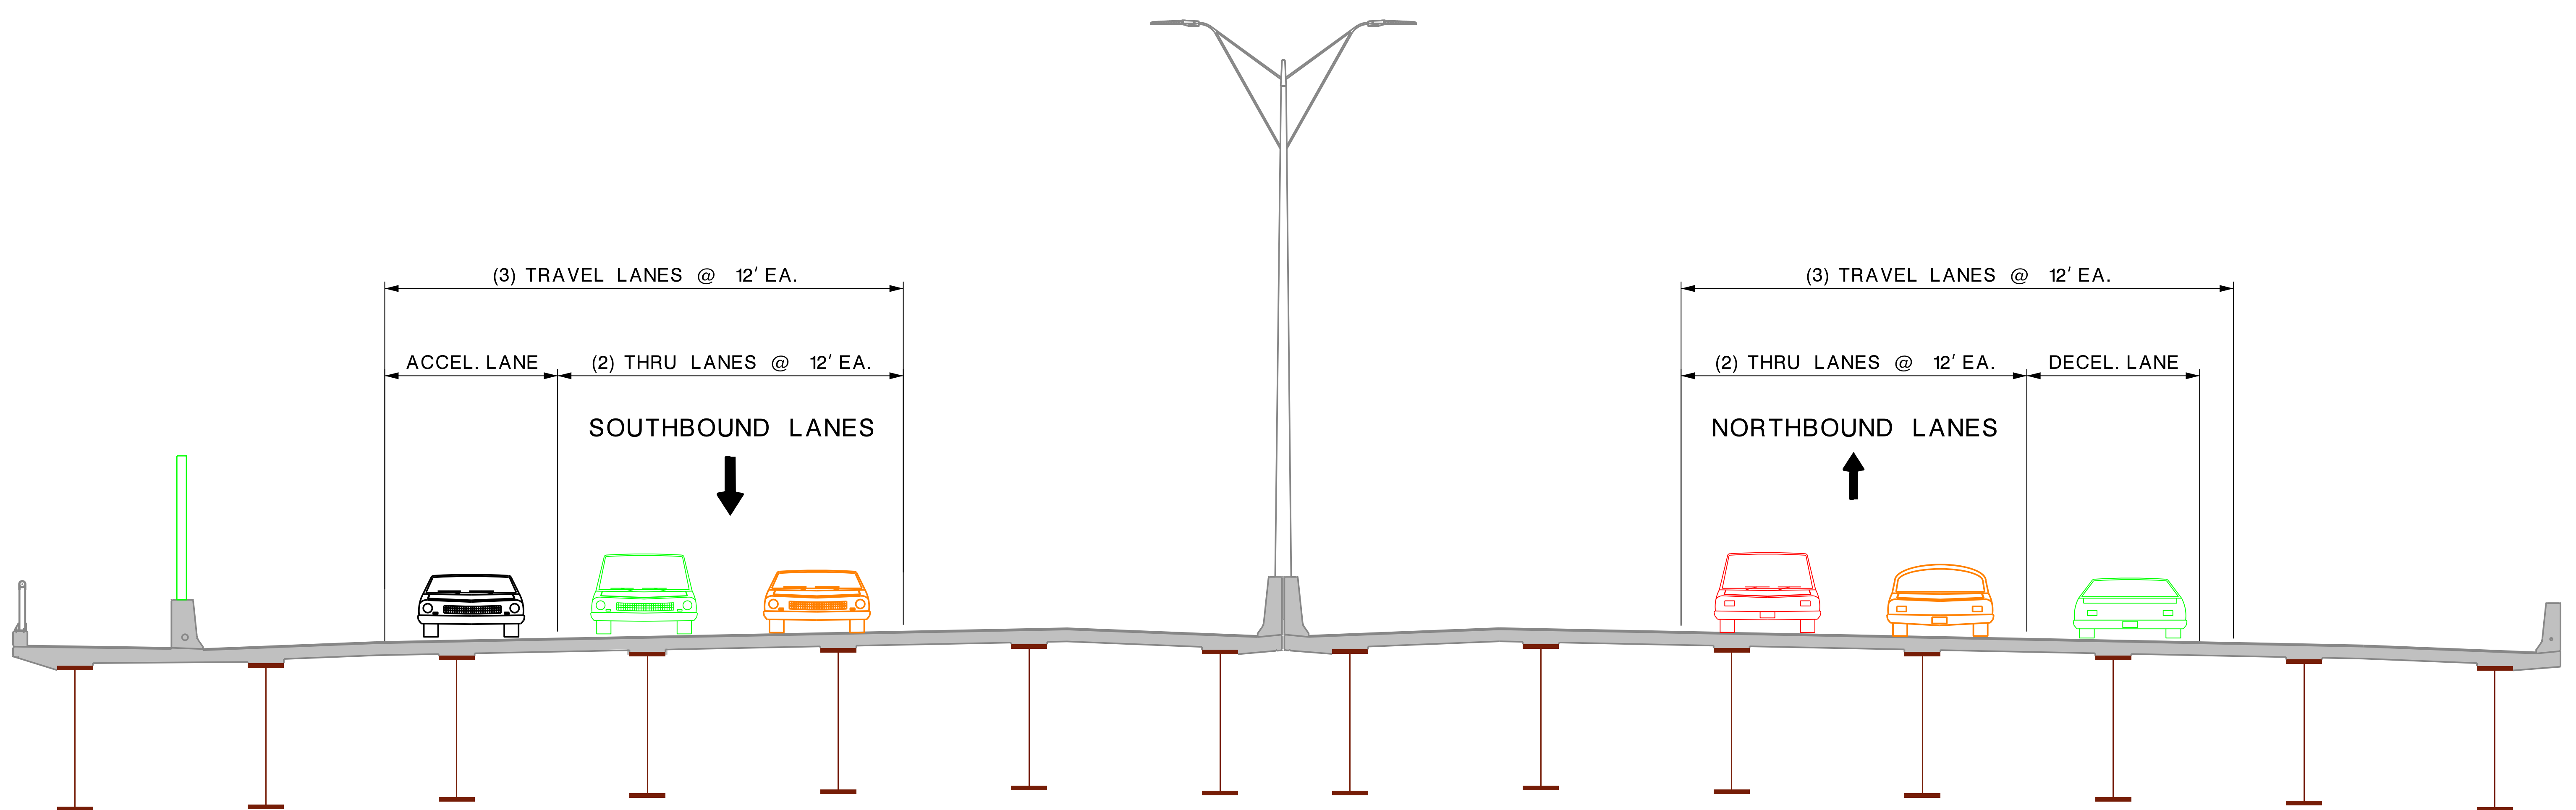

**STAGE 3 - TRAFFIC**

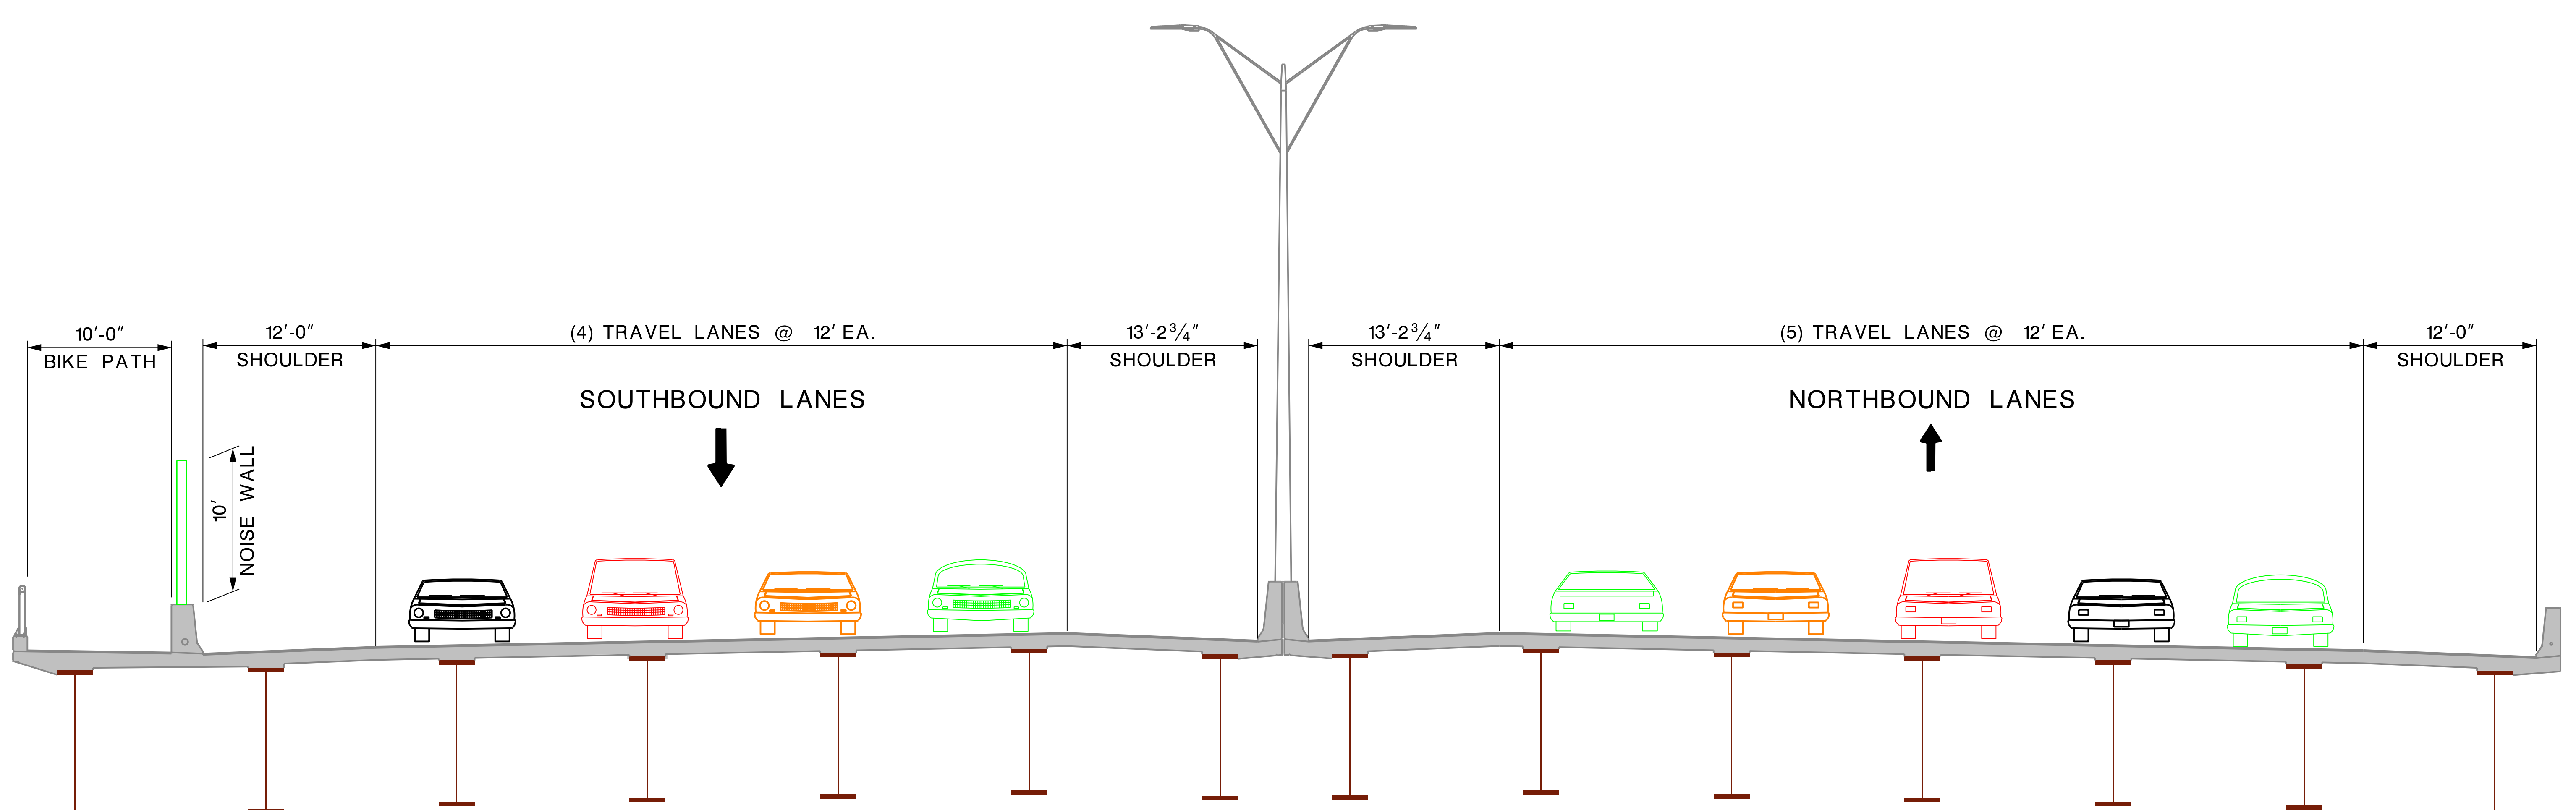

**FINAL CONDITION**