



Taylorville Road Bridge

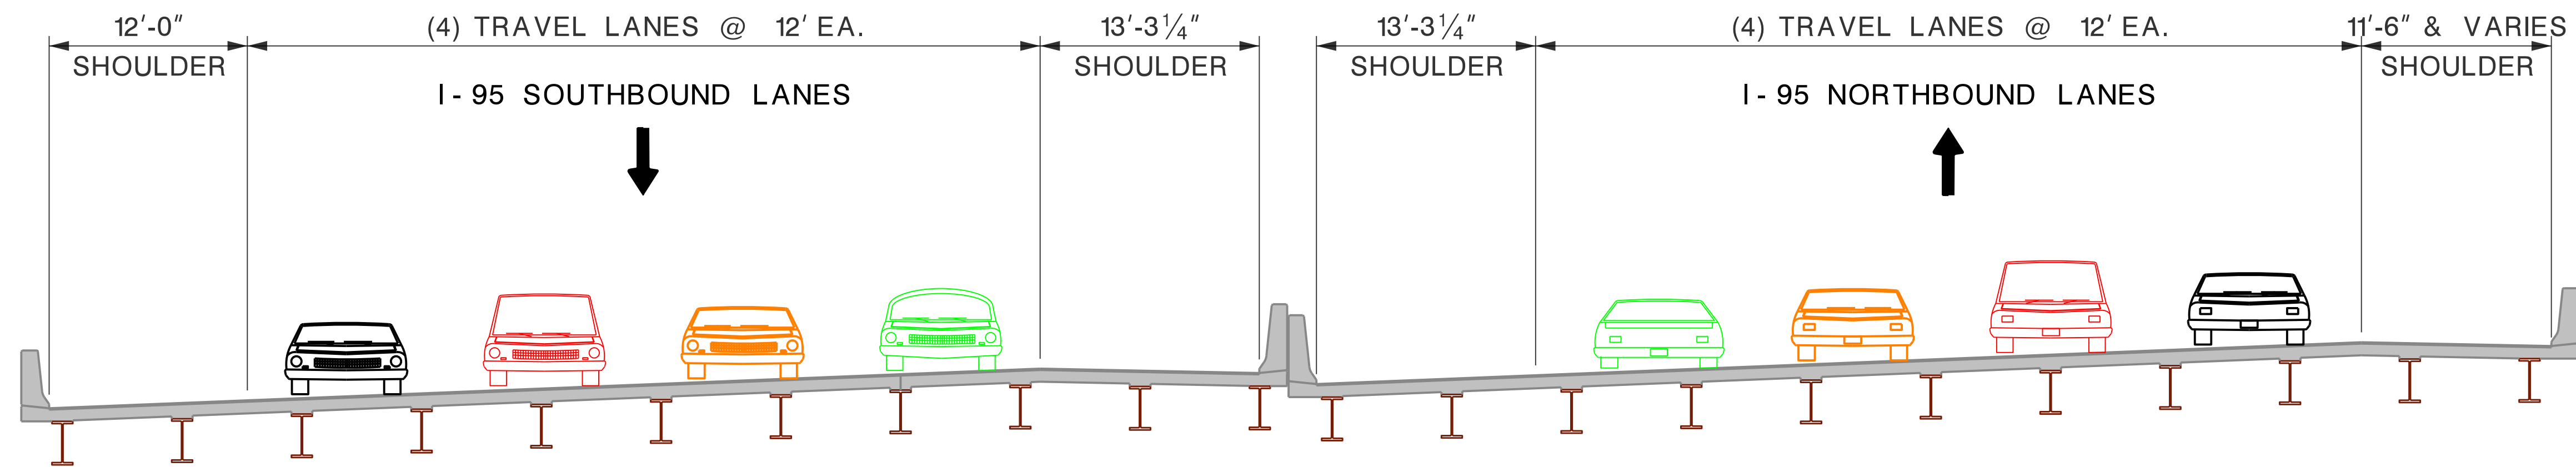

TYPICAL SECTION (LOOKING EAST)

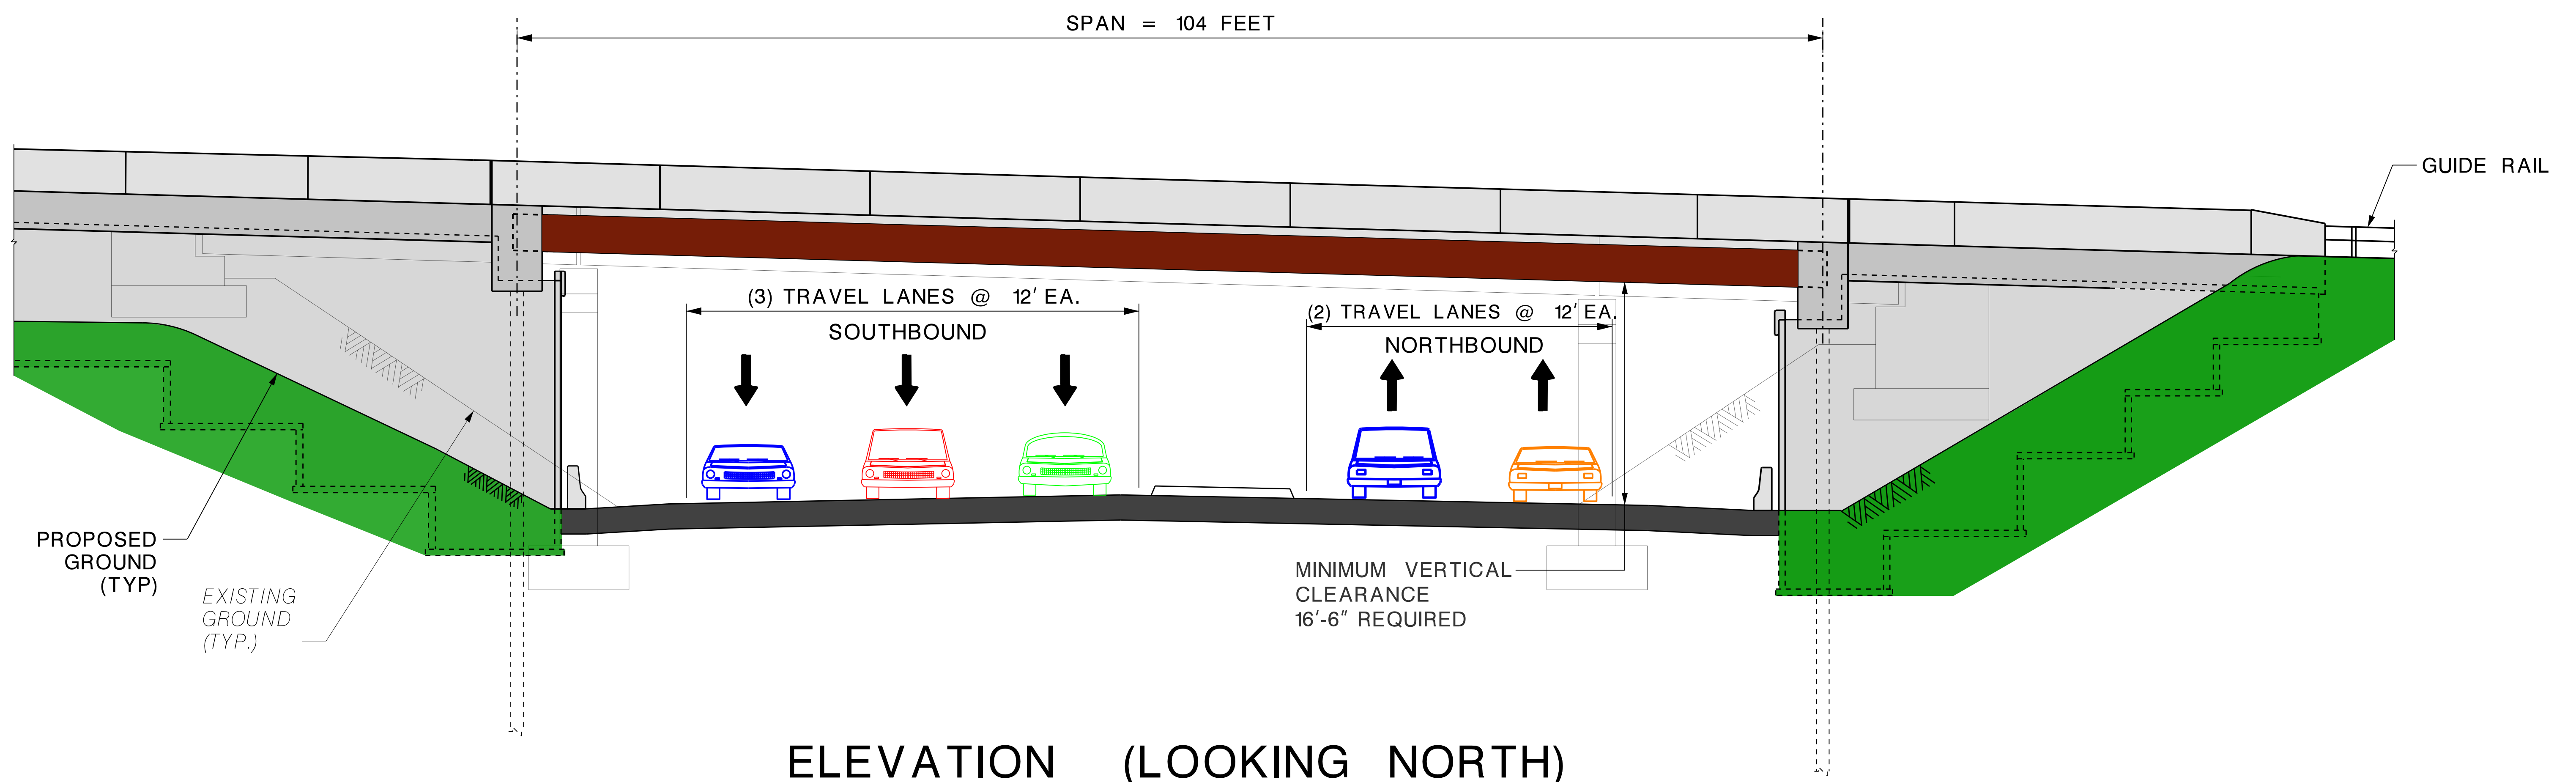

ELEVATION (LOOKING NORTH)